

Traffic and Parking Policy
 London Borough of Richmond upon Thames
 Customer Service Centre: 020 8891 1411
 Email: TeddShill@richmondandwandsworth.gov.uk

Our Ref: PP2103_L_3/22_TeddShill Results2

31 March 2022

Dear Resident / Occupier

Teddington / Strawberry Hill area parking consultations - Update

In September/October 2021 the Council carried out consultations in the Teddington/Strawberry Hill areas. The results of these consultations were considered by the Council's Transport and Air Quality Committee on Monday 21 March 2022 and the following schemes were approved for implementation this year:

Area	Scheme approved	Additional roads to be added to CPZ
SM	New CPZ to operate Mon-Fri 10am to 4.30pm	None
T1	New CPZ (Zone T1) extension to Waldegrave Road (part) and Linden Grove to operate Mon-Fri 10am to 4.30pm	None
T1A	New CPZ in Elmfield Avenue, Cambridge Road (part), and The Grove to operate Mon-Fri 10am to noon	Watts Lane and Wades Lane
T2	New CPZ to operate Mon-Fri 10am to noon	None
FW	New CPZ to operate Mon-Fri 8.30am to 6.30pm	Wellington Road (between Fulwell Road and Princes Road), excluding Paget Close


It was also agreed by the Committee that the following areas will be re-consulted:

Area	Details of re-consultation
Zone T (east of the railway line)	(1) Re-consult all roads in the CPZ (including Kingston Lane, between High Street and Cromwell Road) on what operational hours/days are to be applied in the CPZ. (2) Re-consult Bolton Gardens, Gomer Place and Gomer Gardens on whether these roads are to be included in the CPZ.
T1a	Re-consult Cambridge Crescent and Westminster Close on whether these roads are to be included in the CPZ.
T3	Re-consult on whether to implement a new CPZ in all or part of this area along with further engagement on the detailed design of the scheme.


The Council intends to commence implementation of the new CPZ schemes and to carry out the re-consultations, in Spring/Summer 2022, and will be writing to all affected properties in due course.

Please visit: www.richmond.gov.uk/teddington_strawberry_hill_area_parking_study for more details.

Yours faithfully

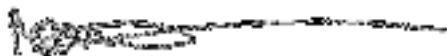

Michael Potter
 Parking Policy Manager

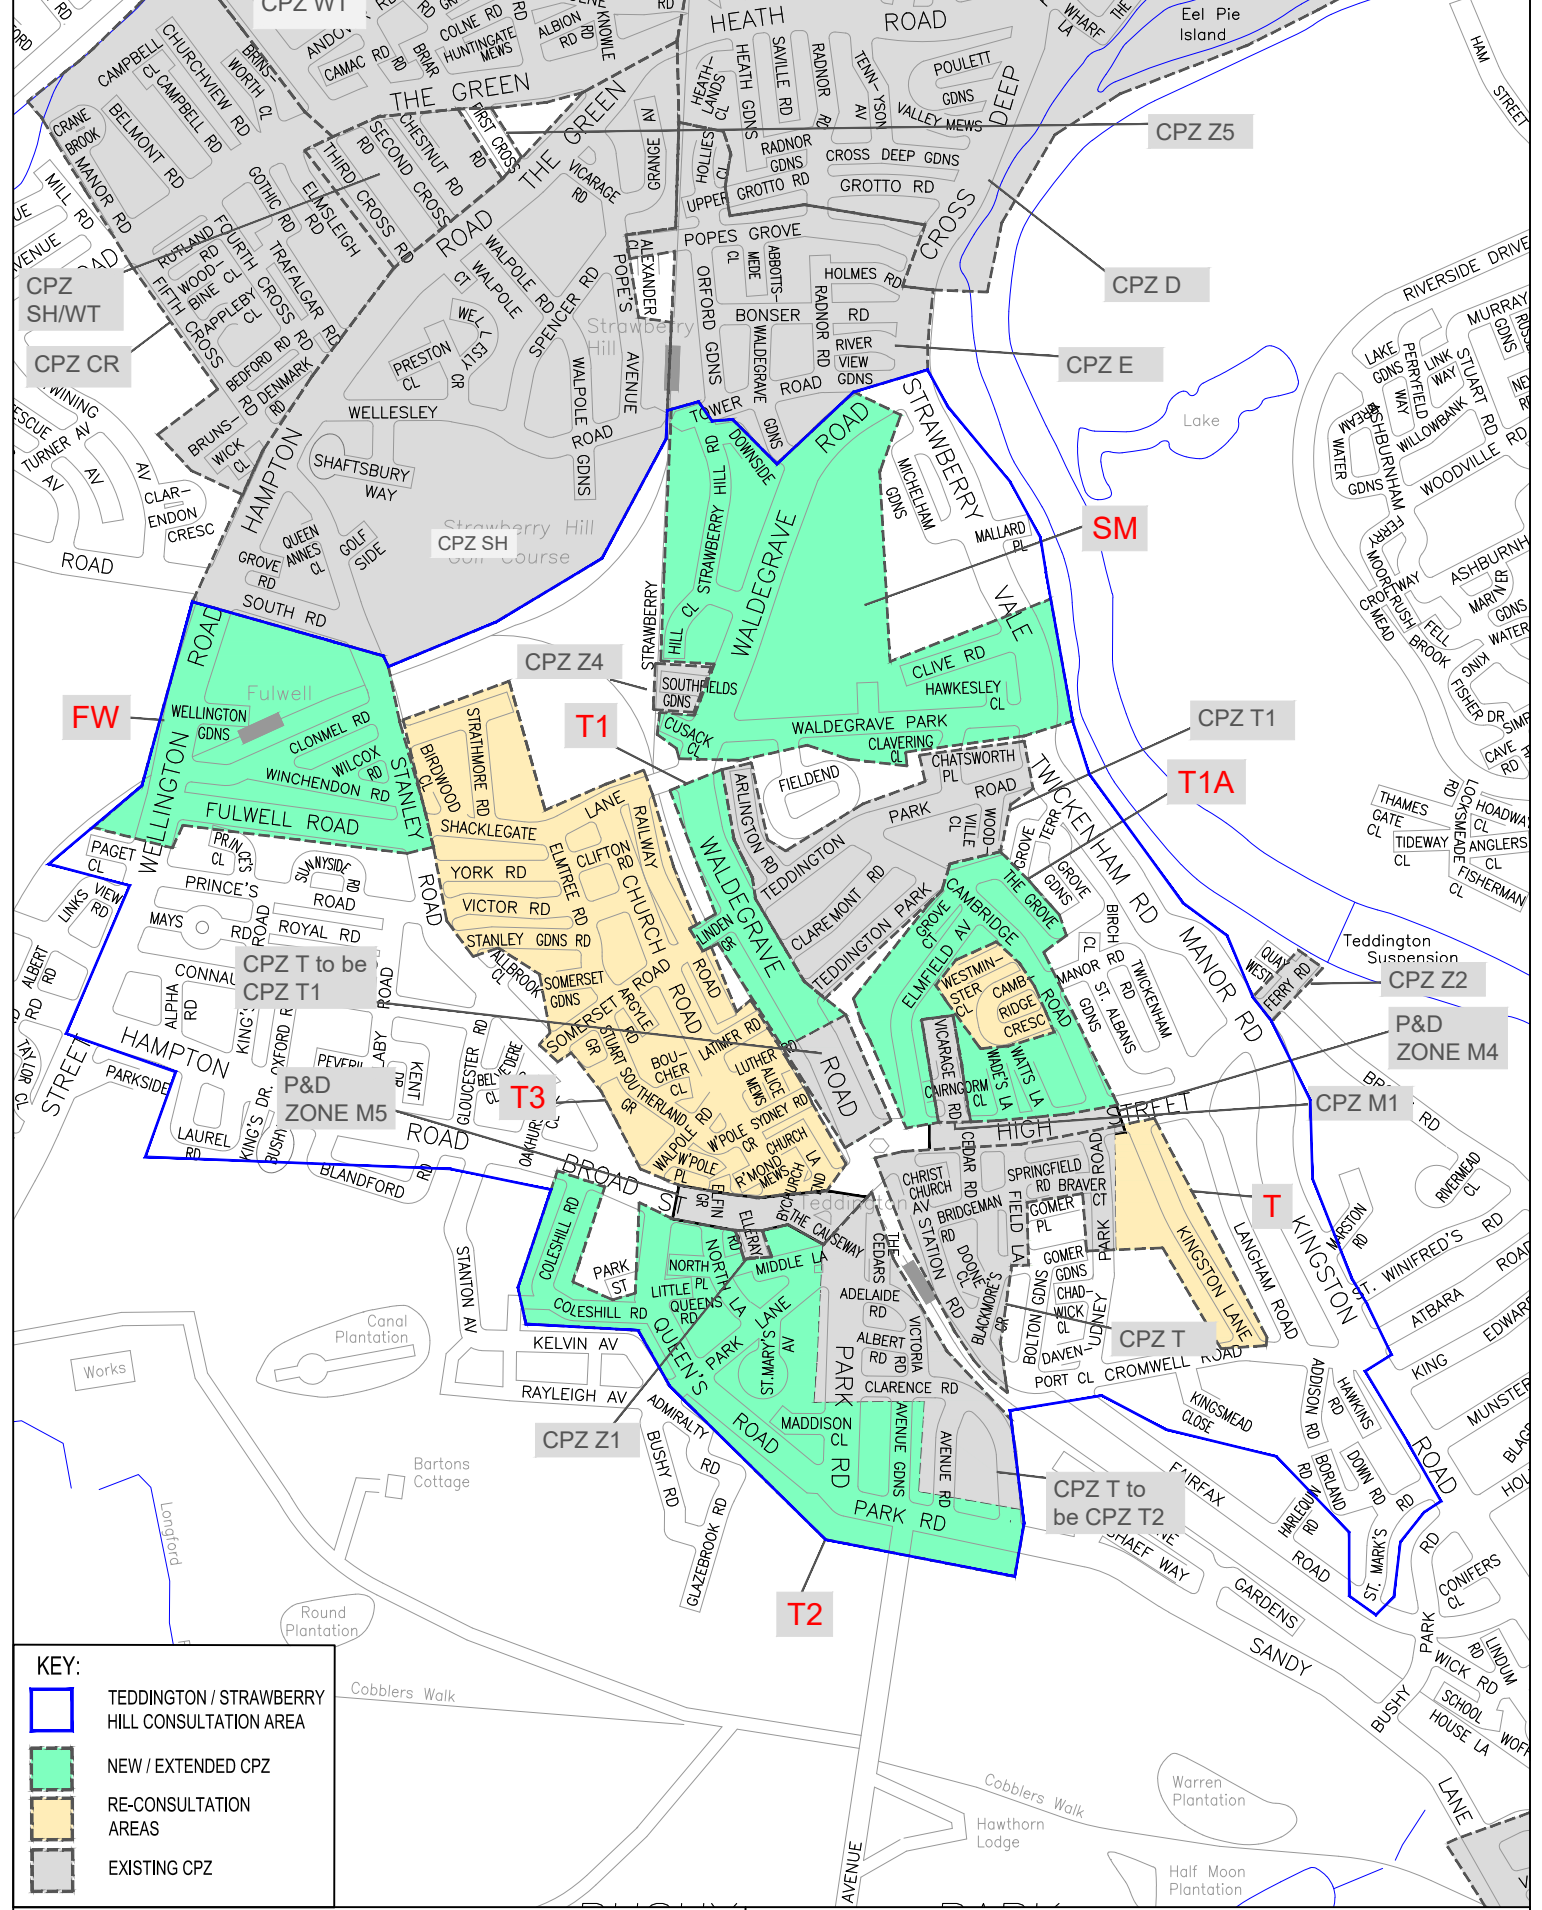

KEY:

- TEDDINGTON / STRAWBERRY HILL CONSULTATION AREA
- NEW / EXTENDED CPZ
- RE-CONSULTATION AREAS
- EXISTING CPZ

"This map is reproduced from Ordnance Survey material with the permission of the Controller of Her Majesty's Stationery Office
 © Crown copyright. Unauthorized reproduction infringes Crown copyright and may lead to prosecution or civil proceedings
 100019441 [2022]."

CLIENT LONDON BOROUGH OF RICHMOND UPON THAMES
 PROJECT CPZ WORK PROGRAMME 2022
 DRAWING TITLE TEDDINGTON/STRAWBERRY HILL NEW CPZ & RECONSULTATIONS

REVISION	DRAWN BY CRW 03/22	DESIGNED BY CRW 03/22	CHECKED BY MP 03/22	APPROVED BY RH 03/22	Scale (at A4 size) N.T.S
----------	--------------------------	-----------------------------	---------------------------	----------------------------	-----------------------------

ISSUING OFFICE TWICKENHAM	DRAWING NUMBER CPZ-CON-TEDD/SH-01	REVISION
TELEPHONE 020 8891 1411		

