


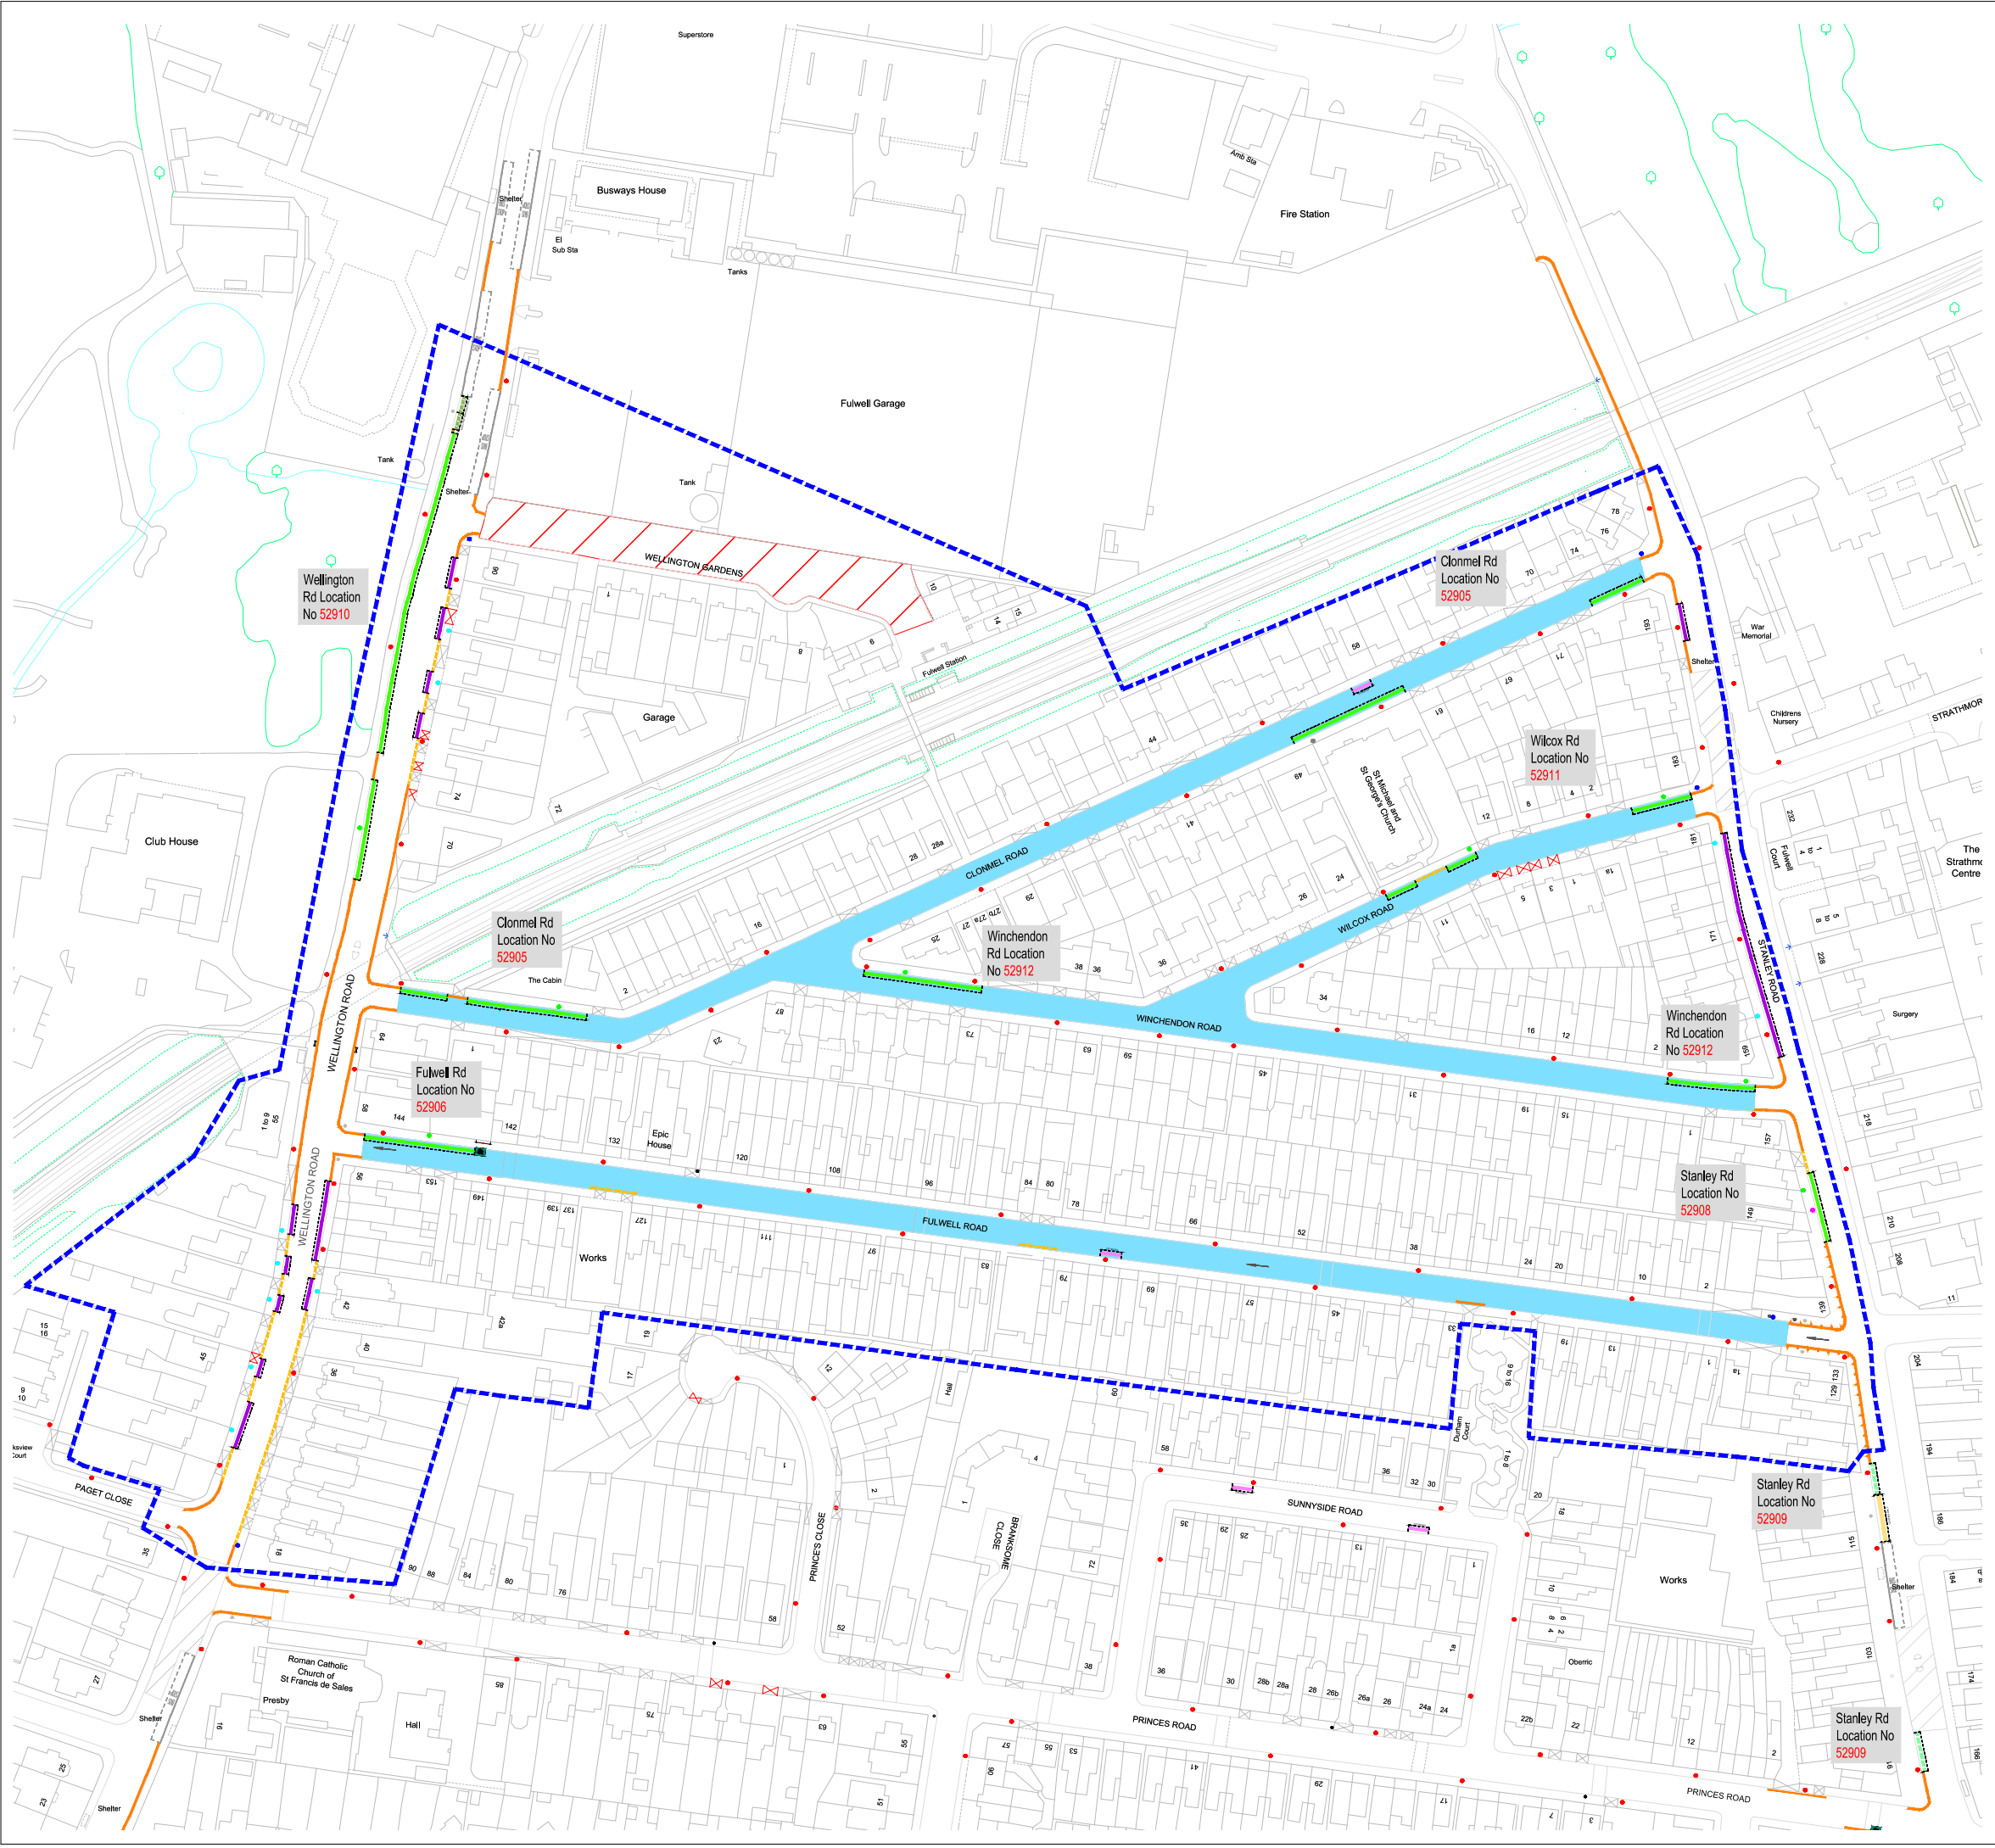

KEY:

CPZ FW BOUNDARY

PARKING AREA & BAY TYPES

- PERMIT PARKING AREA
(No bay markings, except where specific bays are provided)
- PERMIT
- SHARED USE (PERMIT & PAY BY PHONE)
- SHORT STAY (PAY BY PHONE)
- LOADING
- DISABLED
- ELECTRIC VEHICLE
- CYCLE HANGER

GENERAL

- DOUBLE YELLOW LINES
- SINGLE YELLOW LINE

- DROPPED KERB
- DISUSED DROPPED KERB
- ILLEGAL DROPPED KERB
- PEDESTRIAN DROPPED KERB
- CROSSING FACILITY

STREET FURNITURE

- LAMP COLUMN
- POST (4m)
- POST (3m)
- POST (1.5m)
- TELEGRAPH POLE
- POST BOX
- CABINET
- FIRE HYDRANT
- TREE PIT

"This map is reproduced from Ordnance Survey material with the permission of the Controller of Her Majesty's Stationery Office © Crown copyright. Unauthorised reproduction infringes Crown copyright and may lead to prosecution or civil proceedings 100019441 [2022]."

—	OPERATIONAL 19/09/22	C.R-W Aug 2022	C.R-W Aug 2022	M.P Aug 2022	R.H Aug 2022
REVISION	AMENDMENT	DRAWN BY AND DATE	DESIGNED BY AND DATE	CHECKED BY AND DATE	APPROVED BY AND DATE
 <i>LONDON BOROUGH OF RICHMOND UPON THAMES</i>			DRAFT		N.T.S
			ISSUE		
CLIENT	LONDON BOROUGH OF RICHMOND UPON THAMES				
PROJECT	TEDDINGTON/STRAWBERRY HILL CPZ CONSULTATION				
DRAWING TITLE	CPZ FW (Mon–Fri 8.30am–6.30pm) IMPLEMENTATION DESIGN				
ISSUING OFFICE	TWICKENHAM	DRAWING NUMBER			REVISION
TELEPHONE	020 88911411	CPZ FW–01			.