


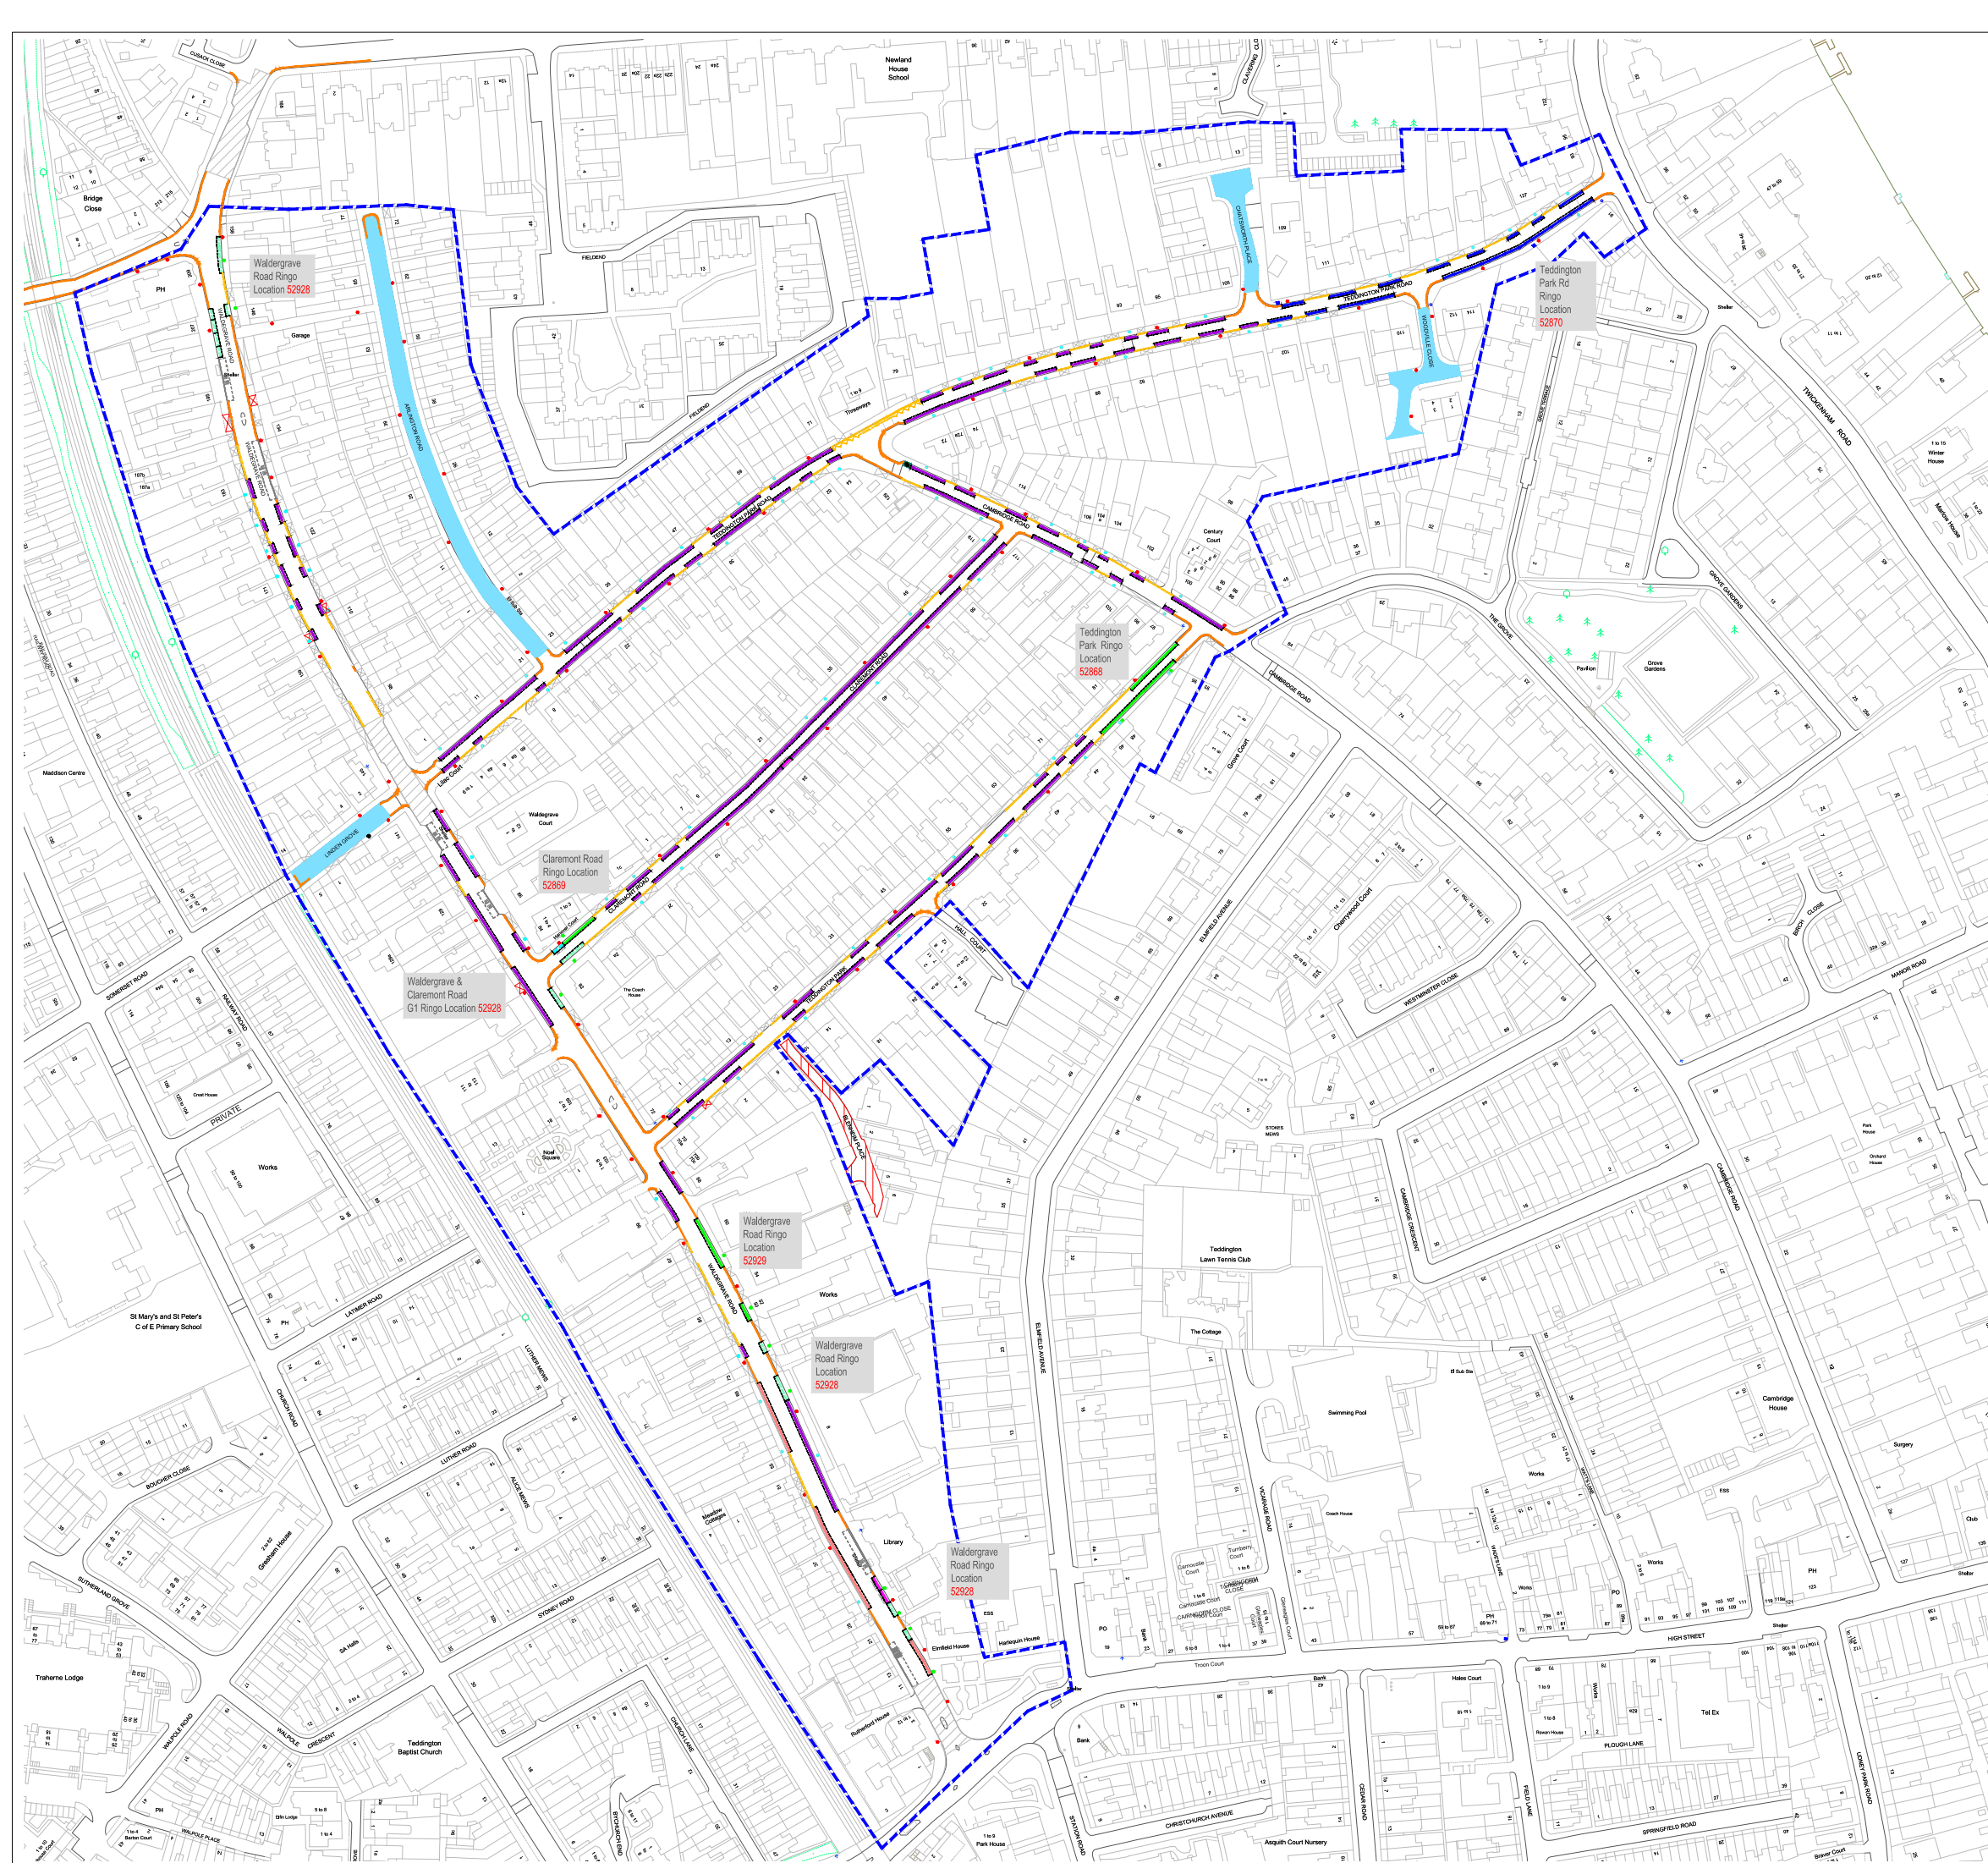

KEY:

CPZ T1 BOUNDARY

PARKING AREA & BAY TYPES

PERMIT PARKING AREA
(No bay markings, except where specific bays are provided)

- PERMIT
- RESIDENTS
- SHARED USE (PERMIT & PAY BY PHONE)
- PAY BY PHONE ONLY (max stay 1hrs no return within 1hr)
- PERMIT/PAY& DISPLAY (max stay 2hrs no return within 1hr)
- DISABLED BAY
- CAR CLUB
- CYCLE HANGER


GENERAL


- DOUBLE YELLOW LINES
- SINGLE YELLOW LINES
- BUS STOP
- DROPPED KERB
- DISUSED DROPPED KERB
- ILLEGAL DROPPED KERB
- CROSSING FACILITY
- PRIVATE

STREET FURNITURE

- LAMP COLUMN
- POST (4m)
- POST (3m)
- POST (1.5m)
- TELEGRAPH POLE
- POST BOX
- TREE PIT
- CABINET
- FIRE HYDRANT

"This map is reproduced from Ordnance Survey material with the permission of the Controller of Her Majesty's Stationery Office © Crown copyright. Unauthorised reproduction infringes Crown copyright and may lead to prosecution or civil proceedings 100019441 [2022]."

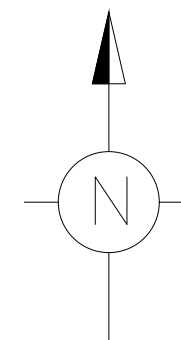

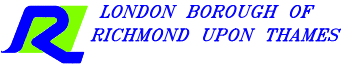–	OPERATIONAL 17/10/22	C.R-W Aug 2022 DRAWN BY AND DATE	C.R-W Aug 2022 DESIGNED BY AND DATE	M.P Aug 2022 CHECKED BY AND DATE	R.H Aug 2022 APPROVED BY AND DATE
REVISION	AMENDMENT				
				DRAFT	
				ISSUE	N.T.S
CLIENT	LONDON BOROUGH OF RICHMOND UPON THAMES				
PROJECT	TEDDINGTON/STRAWBERRY HILL CPZ CONSULTATION				
DRAWING TITLE	CPZ T1 (Mon–Fri 10am–4.30pm) IMPLEMENTATION PLAN				
ISSUING OFFICE	TWICKENHAM	DRAWING NUMBER			REVISION
TELEPHONE	020 88911411	CPZ T1-01			–