


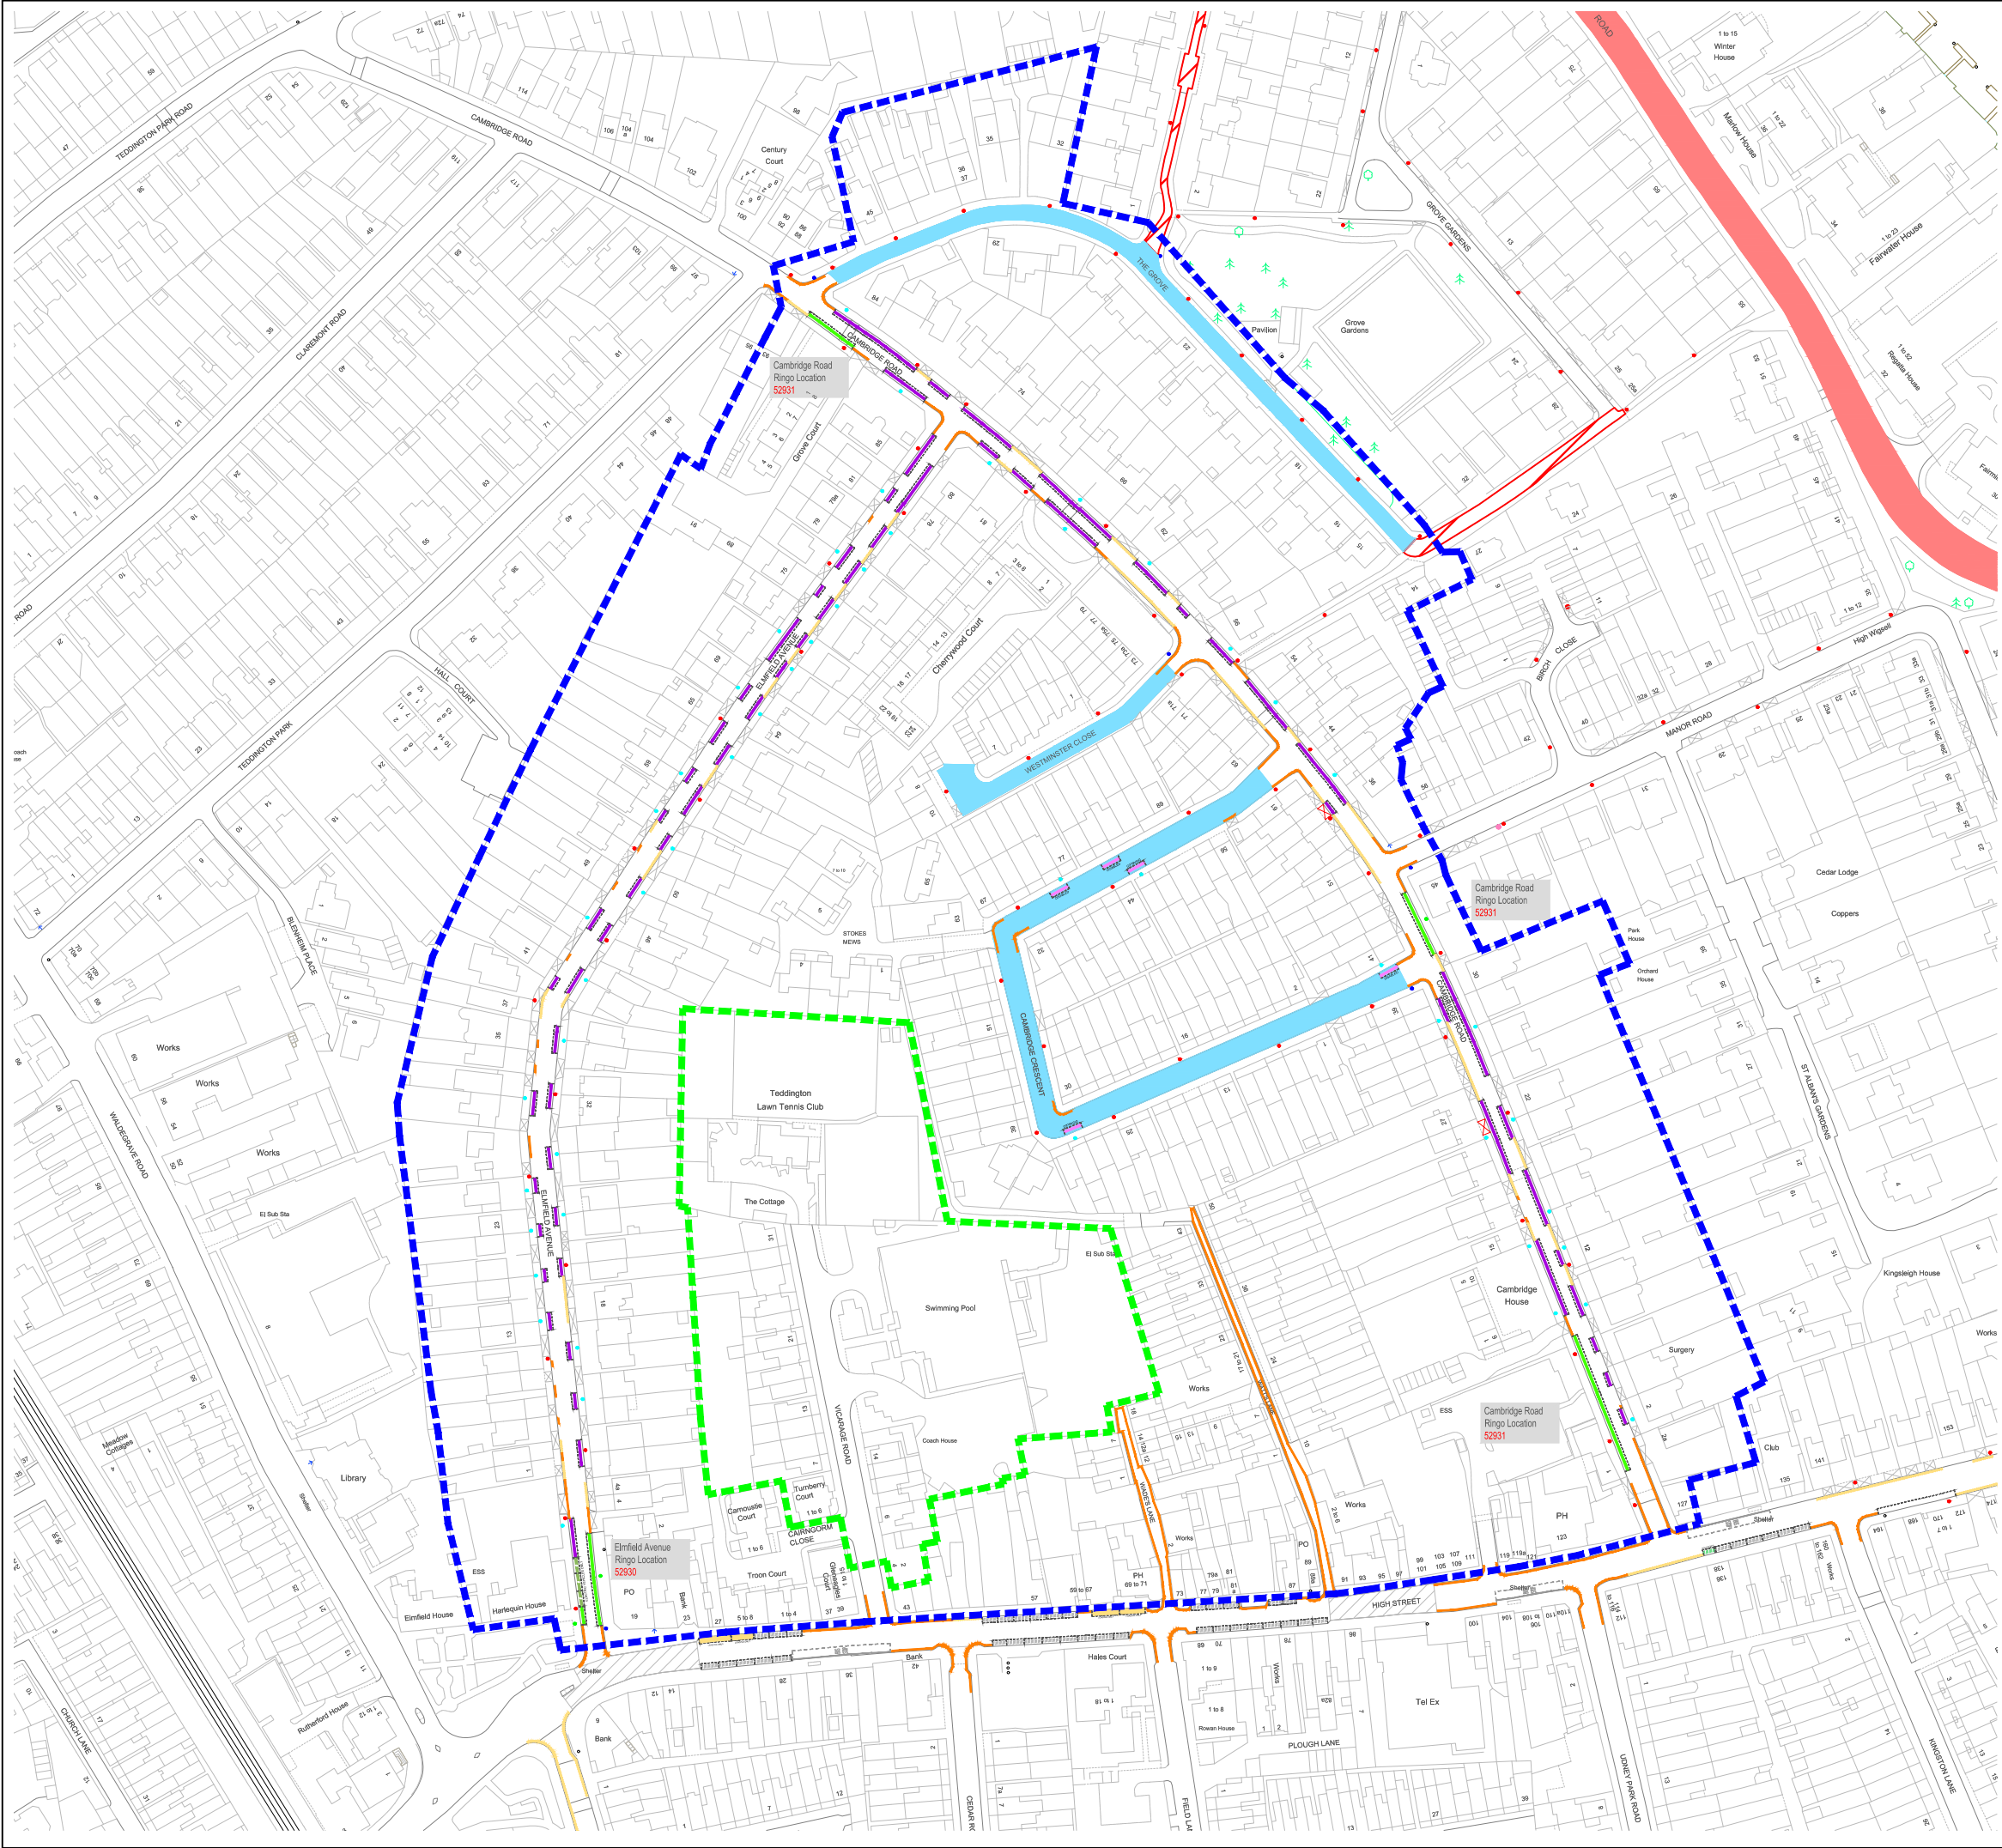

KEY:

- CPZ T4 BOUNDARY
- EXISTING CPZ M1

PARKING AREA & BAY TYPES

- PERMIT PARKING AREA
(No bay markings, except where specific bays are provided)
- PERMIT
- SHARED USE (PERMIT & PAY BY PHONE)
- PAY & DISPLAY (Mon-Sat 9am-5pm max stay 2 hrs)
- DISABLED
- ELECTRIC VEHICLE
- ELECTRIC SCOOTER


GENERAL

- DOUBLE YELLOW LINES
- SINGLE YELLOW LINE
- BUS STOP
- DROPPED KERB
- DISUSED DROPPED KERB
- ILLEGAL DROPPED KERB
- CROSSING FACILITY

STREET FURNITURE

- LAMP COLUMN
- POST (4m)
- POST (3m)
- POST (1.5m)
- POST REMOVAL
- TELEGRAPH POLE
- POST BOX
- CABINET
- FIRE HYDRANT

"This map is reproduced from Ordnance Survey material with the permission of the Controller of Her Majesty's Stationery Office © Crown copyright. Unauthorised reproduction infringes Crown copyright and may lead to prosecution or civil proceedings 100019441 [2021]."

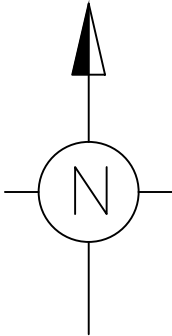

—	OPERATIONAL 31/10/22	C.R-W Aug 2022	C.R-W Aug 2022	M.P Aug 2022	R.H Aug 2022
REVISION	— AMENDMENT	C.R-W Sep 2022 DRAWN BY AND DATE	C.R-W Sep 2022 DESIGNED BY AND DATE	M.P Sep 2022 CHECKED BY AND DATE	R.H Sep 2022 APPROVED BY AND DATE
			DRAFT		N.T.S
			ISSUE		
CLIENT	LONDON BOROUGH OF RICHMOND UPON THAMES				
PROJECT	TEDDINGTON/STRAWBERRY HILL CPZ CONSULTATION				
DRAWING TITLE	CPZ T4 (Mon–Fri 10am–noon) IMPLEMENTATION PLAN				
ISSUING OFFICE	TWICKENHAM	DRAWING NUMBER			REVISION
TELEPHONE	020 88911411	CPZ T4–IMP–01			.