


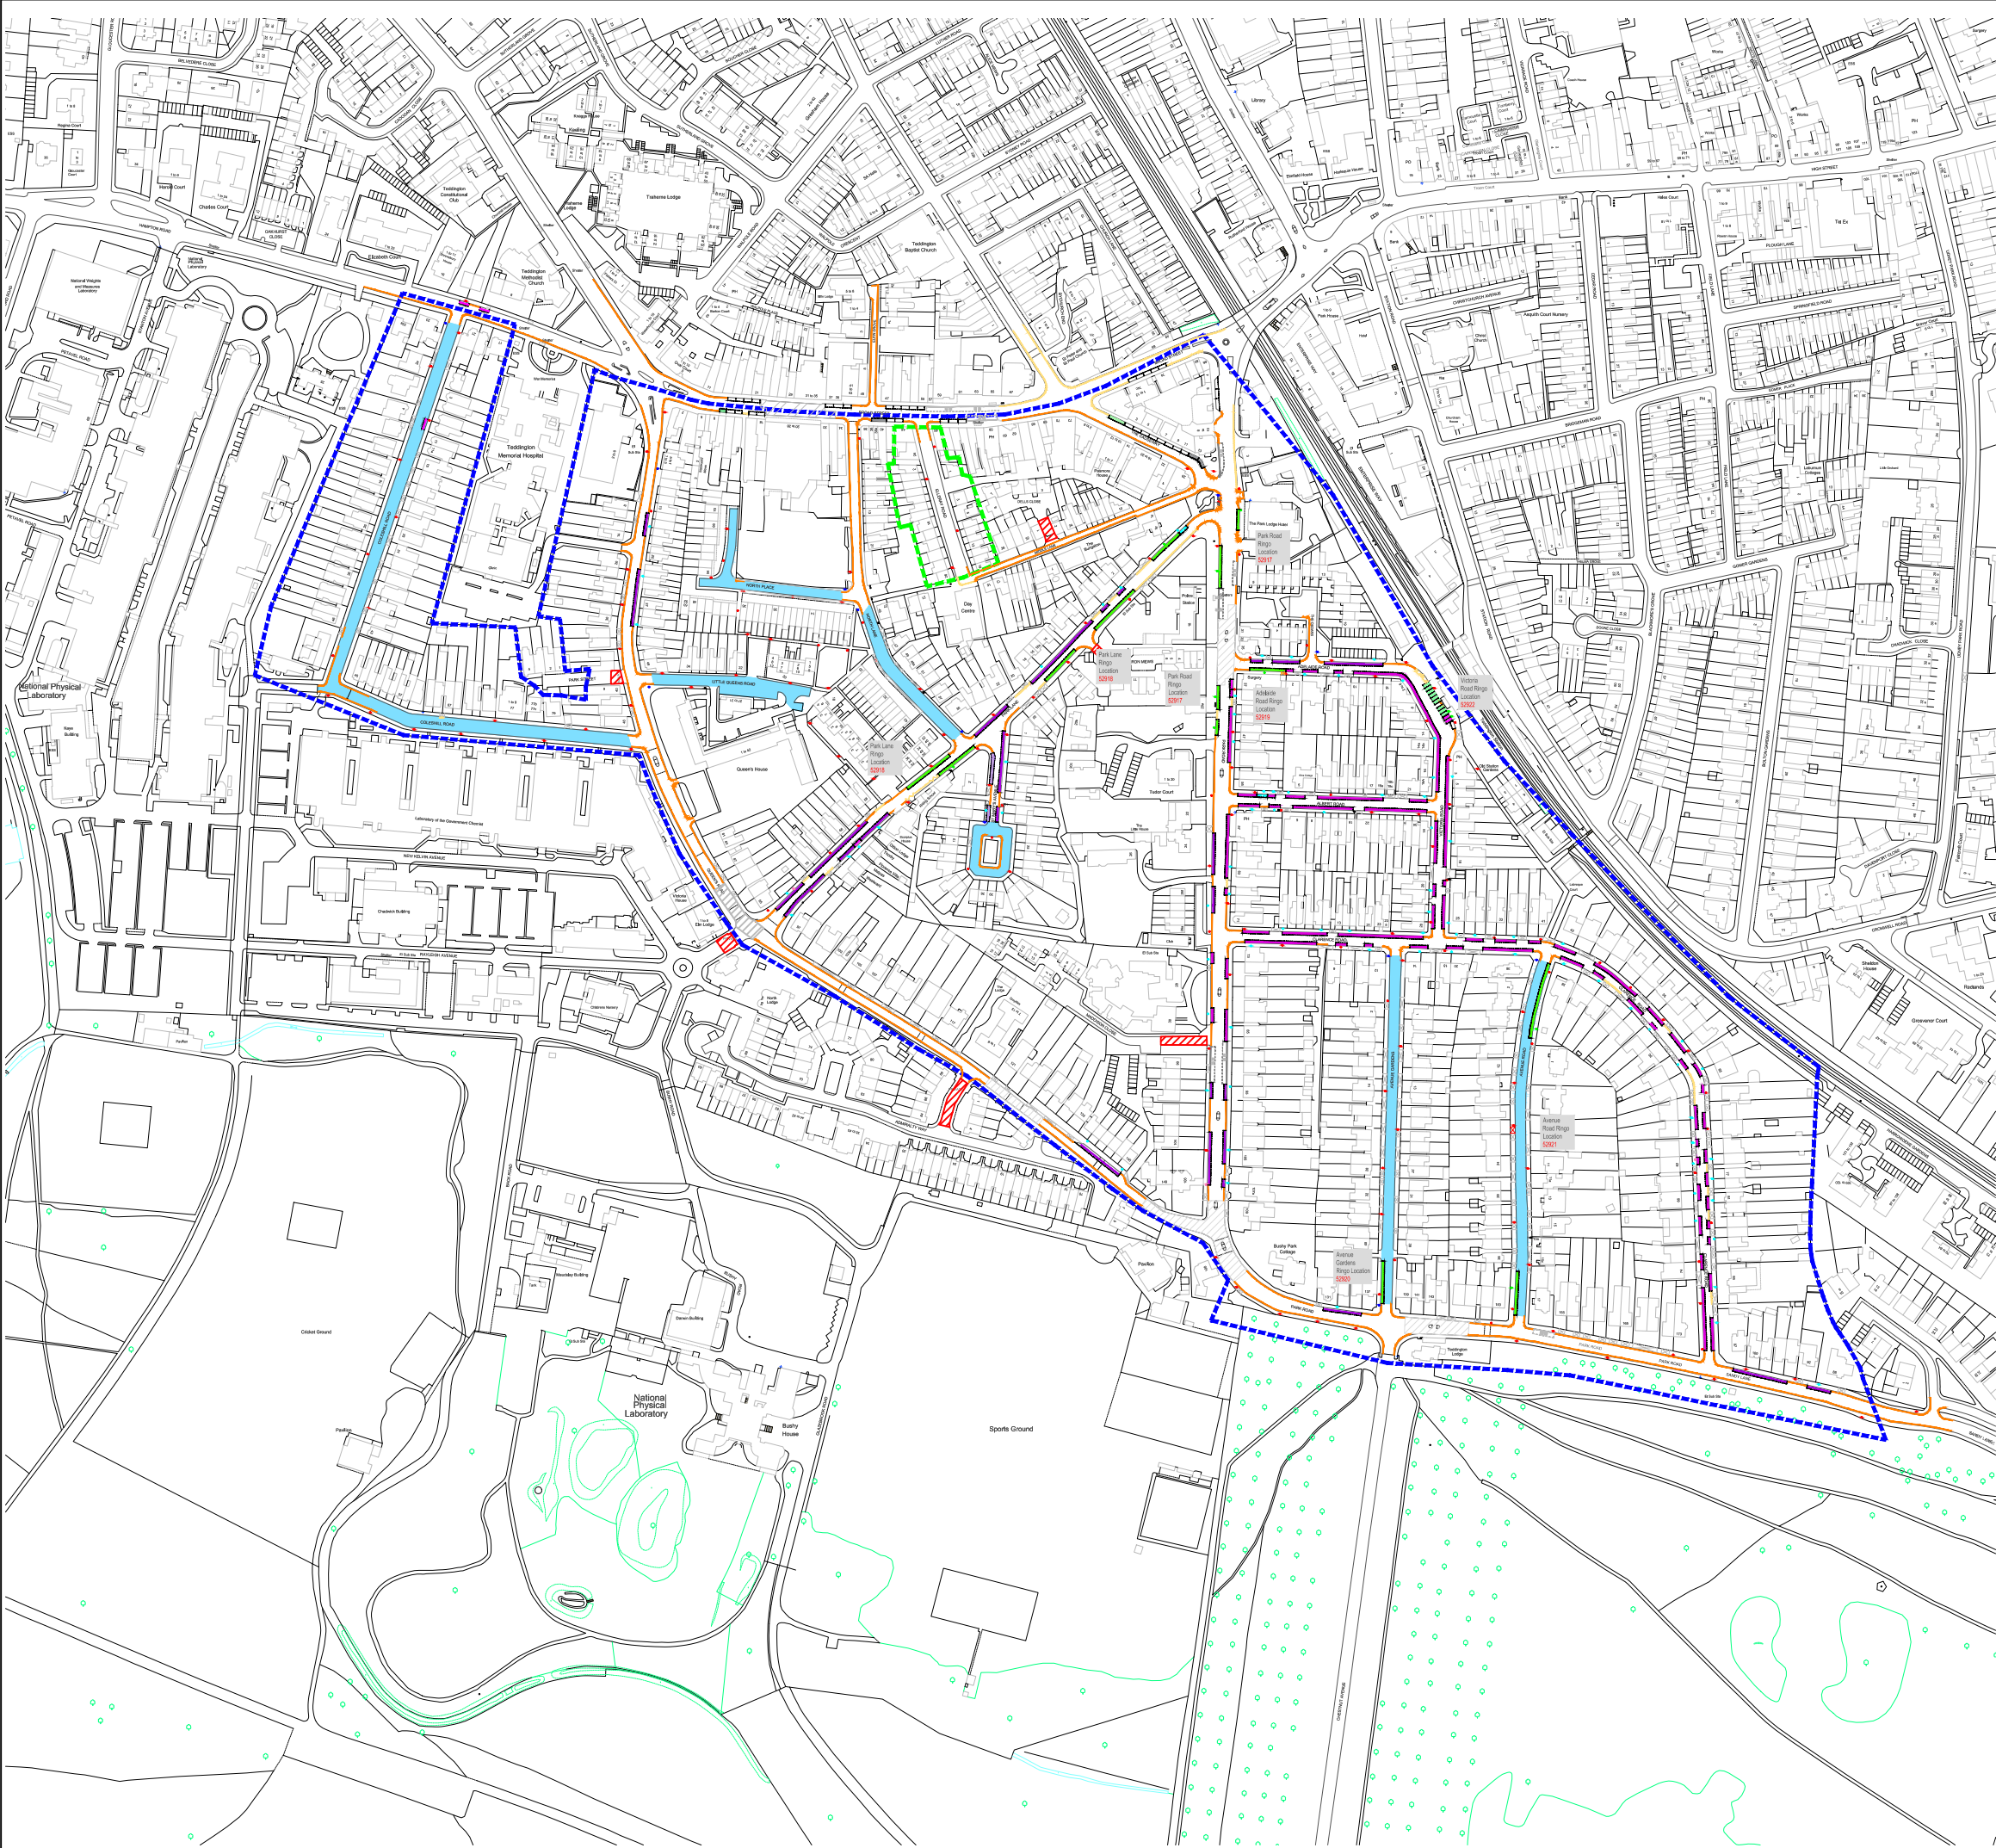

KEY:

- CPZ T2 BOUNDARY
- EXISTING CPZ Z1

PARKING AREA & BAY TYPES

- PROPOSED PERMIT PARKING AREA (No bay markings, except where specific bays are provided)
- PERMIT
- PERMIT (2 WHEELS ON FOOTWAY)
- SHARED USE (PERMIT & PAY BY PHONE)
- PAY & DISPLAY
- PAY & DISPLAY SCHEME (Mon-Sat 8.30am-6.30pm 2hrs max stay)
- CAR CLUB
- DISABLED
- TAXI BAY

GENERAL

- DOUBLE YELLOW LINES
- SINGLE YELLOW LINE
- BUS STOP
- DROPPED KERB
- ILLEGAL DROPPED KERB
- CROSSING FACILITY
- PRIVATE

STREET FURNITURE

- LAMP COLUMN
- POST (4m)
- POST (3m)
- POST (1.5m)
- TELEGRAPH POLE
- POST BOX
- CABINET

"This map is reproduced from Ordnance Survey material with the permission of the Controller of Her Majesty's Stationary Office © Crown copyright. Unauthorised reproduction infringes Crown copyright and may lead to prosecution or civil proceedings 100019441 [2022]."



DRAFT
ISSUE
N.T.S

CLIENT LONDON BOROUGH OF RICHMOND UPON THAMES
PROJECT TEDDINGTON/STRAWBERRY HILL CPZ CONSULTATION
DRAWING TITLE CPZ T2 (Mon-Fri 10am-noon) IMPLEMENTATION PLAN

ISSUING OFFICE	TWICKENHAM	DRAWING NUMBER	CPZ T2-TM0-01	REVISION	-
TELEPHONE	020 88911411				