


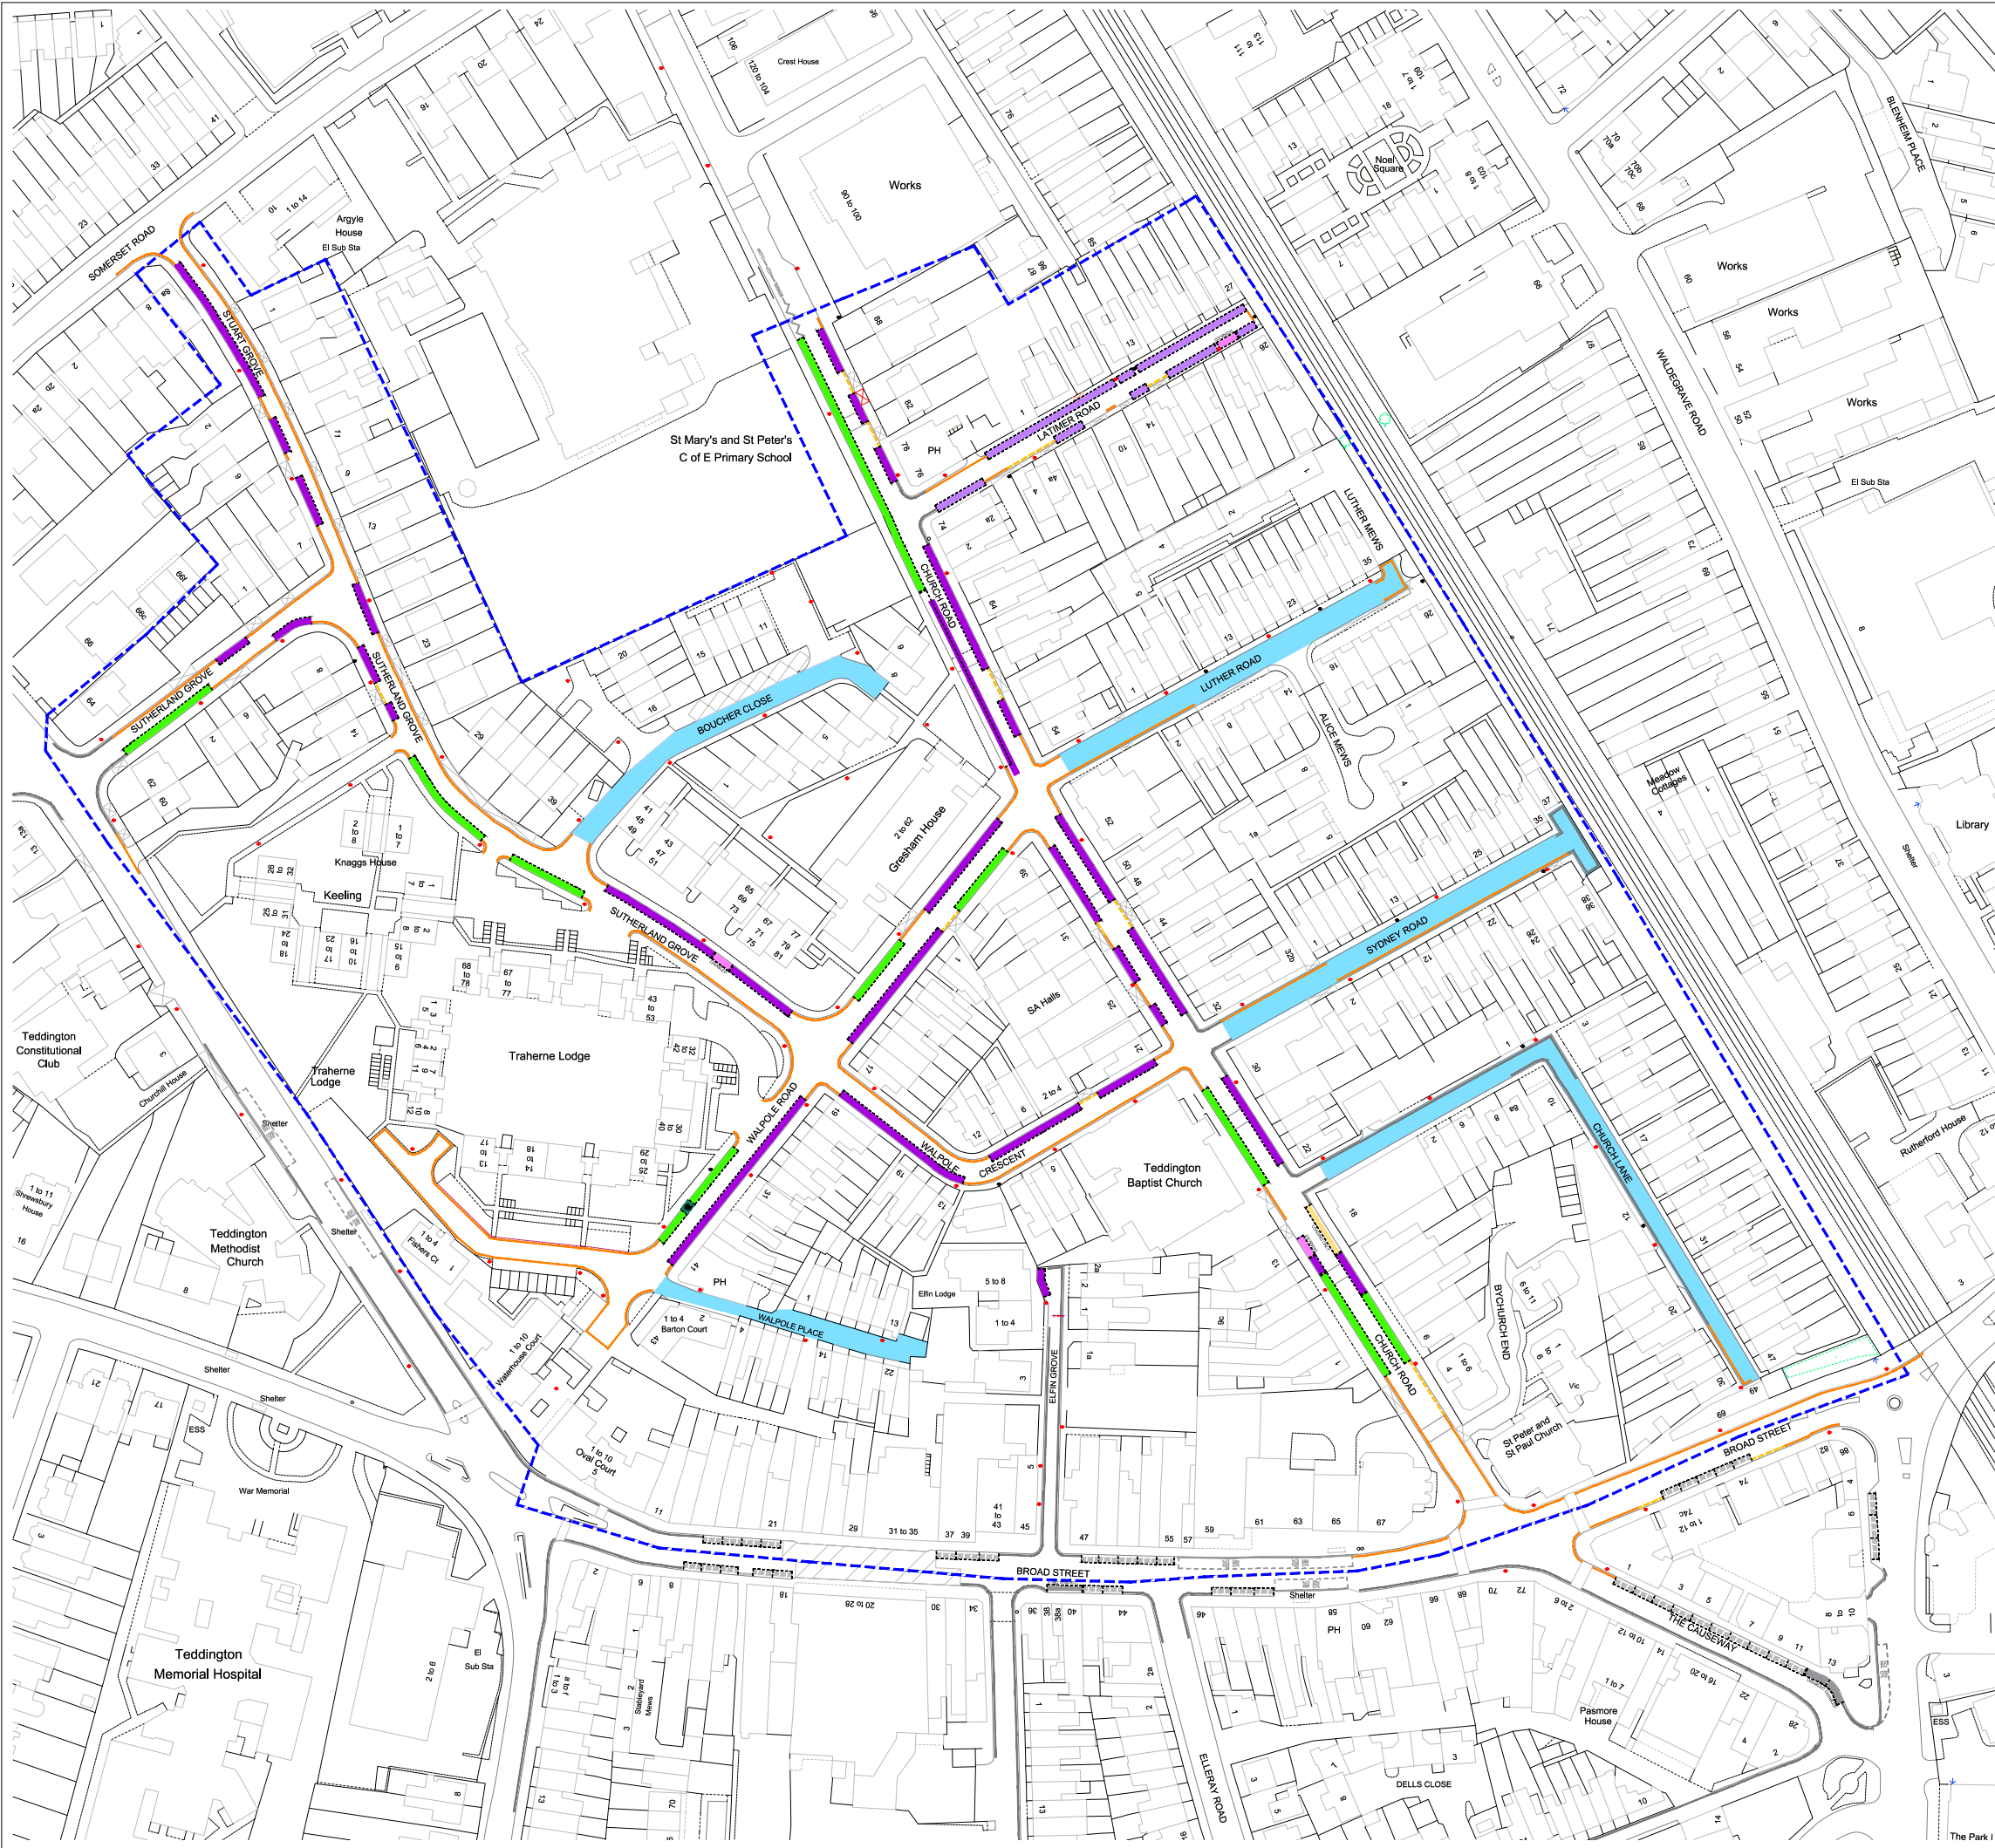

KEY:

CPZ T3 BOUNDARY

NEW

PARKING AREA & BAY TYPES

PERMIT PARKING AREA
(No bay markings, except where specific bays are provided)

- PERMIT
- PERMIT (2 WHEELS ON FOOTWAY)
- SHARED USE (PERMIT & PAY BY PHONE)
- DISABLED
- LOADING BAY

CYCLE HANGER

PAY & DISPLAY SCHEME
(Mon-Sat 8.30am-6.30pm 2hrs max stay)


GENERAL

- DOUBLE YELLOW LINES
- SINGLE YELLOW LINE
- BUS STOP
- DROPPED KERB (FOOTWAY PARKING PERMITTED)
- DISUSED DROPPED KERB
- ILLEGAL DROPPED KERB
- CROSSING FACILITY

STREET FURNITURE

- FIRE HYDRANT
- POST BOX
- LAMP COLUMN (LC)
- EX POST
- POST (4m)
- POST (3m)
- POST (1.5m)
- POST REMOVAL
- TELEGRAPH POLE (TP)

"This map is reproduced from Ordnance Survey material with the permission of the Controller of Her Majesty's Stationery Office ©Crown copyright. Unauthorised reproduction infringes Crown copyright and may lead to prosecution or civil proceedings 100019441 [2023]."

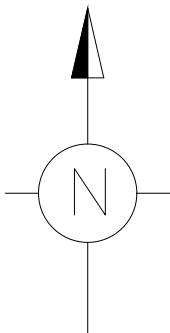

REVISION	AMENDMENT	C.R-W April 2023 DRAWN BY AND DATE	C.R-W April 2023 DESIGNED BY AND DATE	C.G M.P April 2023 CHECKED BY AND DATE	M.P April 2023 APPROVED BY AND DATE
----------	-----------	---	--	---	--

 <i>LONDON BOROUGH OF RICHMOND UPON THAMES</i>		DRAFT		N.T.S
		ISSUE		
CLIENT	LONDON BOROUGH OF RICHMOND UPON THAMES			
PROJECT	TEDDINGTON/STRAWBERRY HILL CPZ CONSULTATION			
DRAWING TITLE	CPZ T3 FINAL DESIGN			
ISSUING OFFICE	TWICKENHAM	DRAWING NUMBER		REVISION
TELEPHONE	020 88911411	CPZ T3-TM0-01		