

Parking Policy Team
London Borough of Richmond upon Thames
Customer Service Centre: 020 8891 1411
Email: parkingpolicy@richmond.gov.uk



Our Ref: PP2121_Q1_L_0326_Thornton Road impl

March 2026

To the Resident / Occupier

Dear Resident / Occupier,

Thornton Road, East Sheen – Proposed Restrictions on Motorcycle Parking

In February, we wrote to you to advise you of proposals for new restrictions on the parking of motorcycles in Thornton Road. These restrictions were proposed to reduce the pressure on parking space caused by the high volume of motorcycles parked in Thornton Road.

In response to the advertisement of the proposals, the Council received 26 representations from respondents. Of this number 21 respondents supported the proposals either partly or fully, 1 opposed the restrictions and 4 made general comments.

Having considered the representations, the decision has been made to implement the restrictions as advertised. This includes the implementation of the dedicated motorcycle parking bay. You can view the report detailing the representations and the decision by visiting this page: https://www.richmond.gov.uk/thornton_road_report.

The existing car club bay is expected to be retained under a new operator. We are keeping this under review and from Summer 2026 we will consider converting the bay for resident use in the future. We'll make sure to keep you updated.

We are now aiming to bring the measures into operation by 27 April 2026 or as soon as possible afterwards.


Thank you to everyone who responded to the advertisement of the proposals and took the time to provide the Council with their views.

Yours sincerely,

A handwritten signature in black ink, appearing to read 'Carl Gellard', written over a horizontal line.

Carl Gellard
Senior Engineer

www.richmond.gov.uk
London Borough of Richmond upon Thames Civic
Centre, 44 York Street, Twickenham TW1 3BZ Tel
020 8891 1411 Fax 020 8891 7703

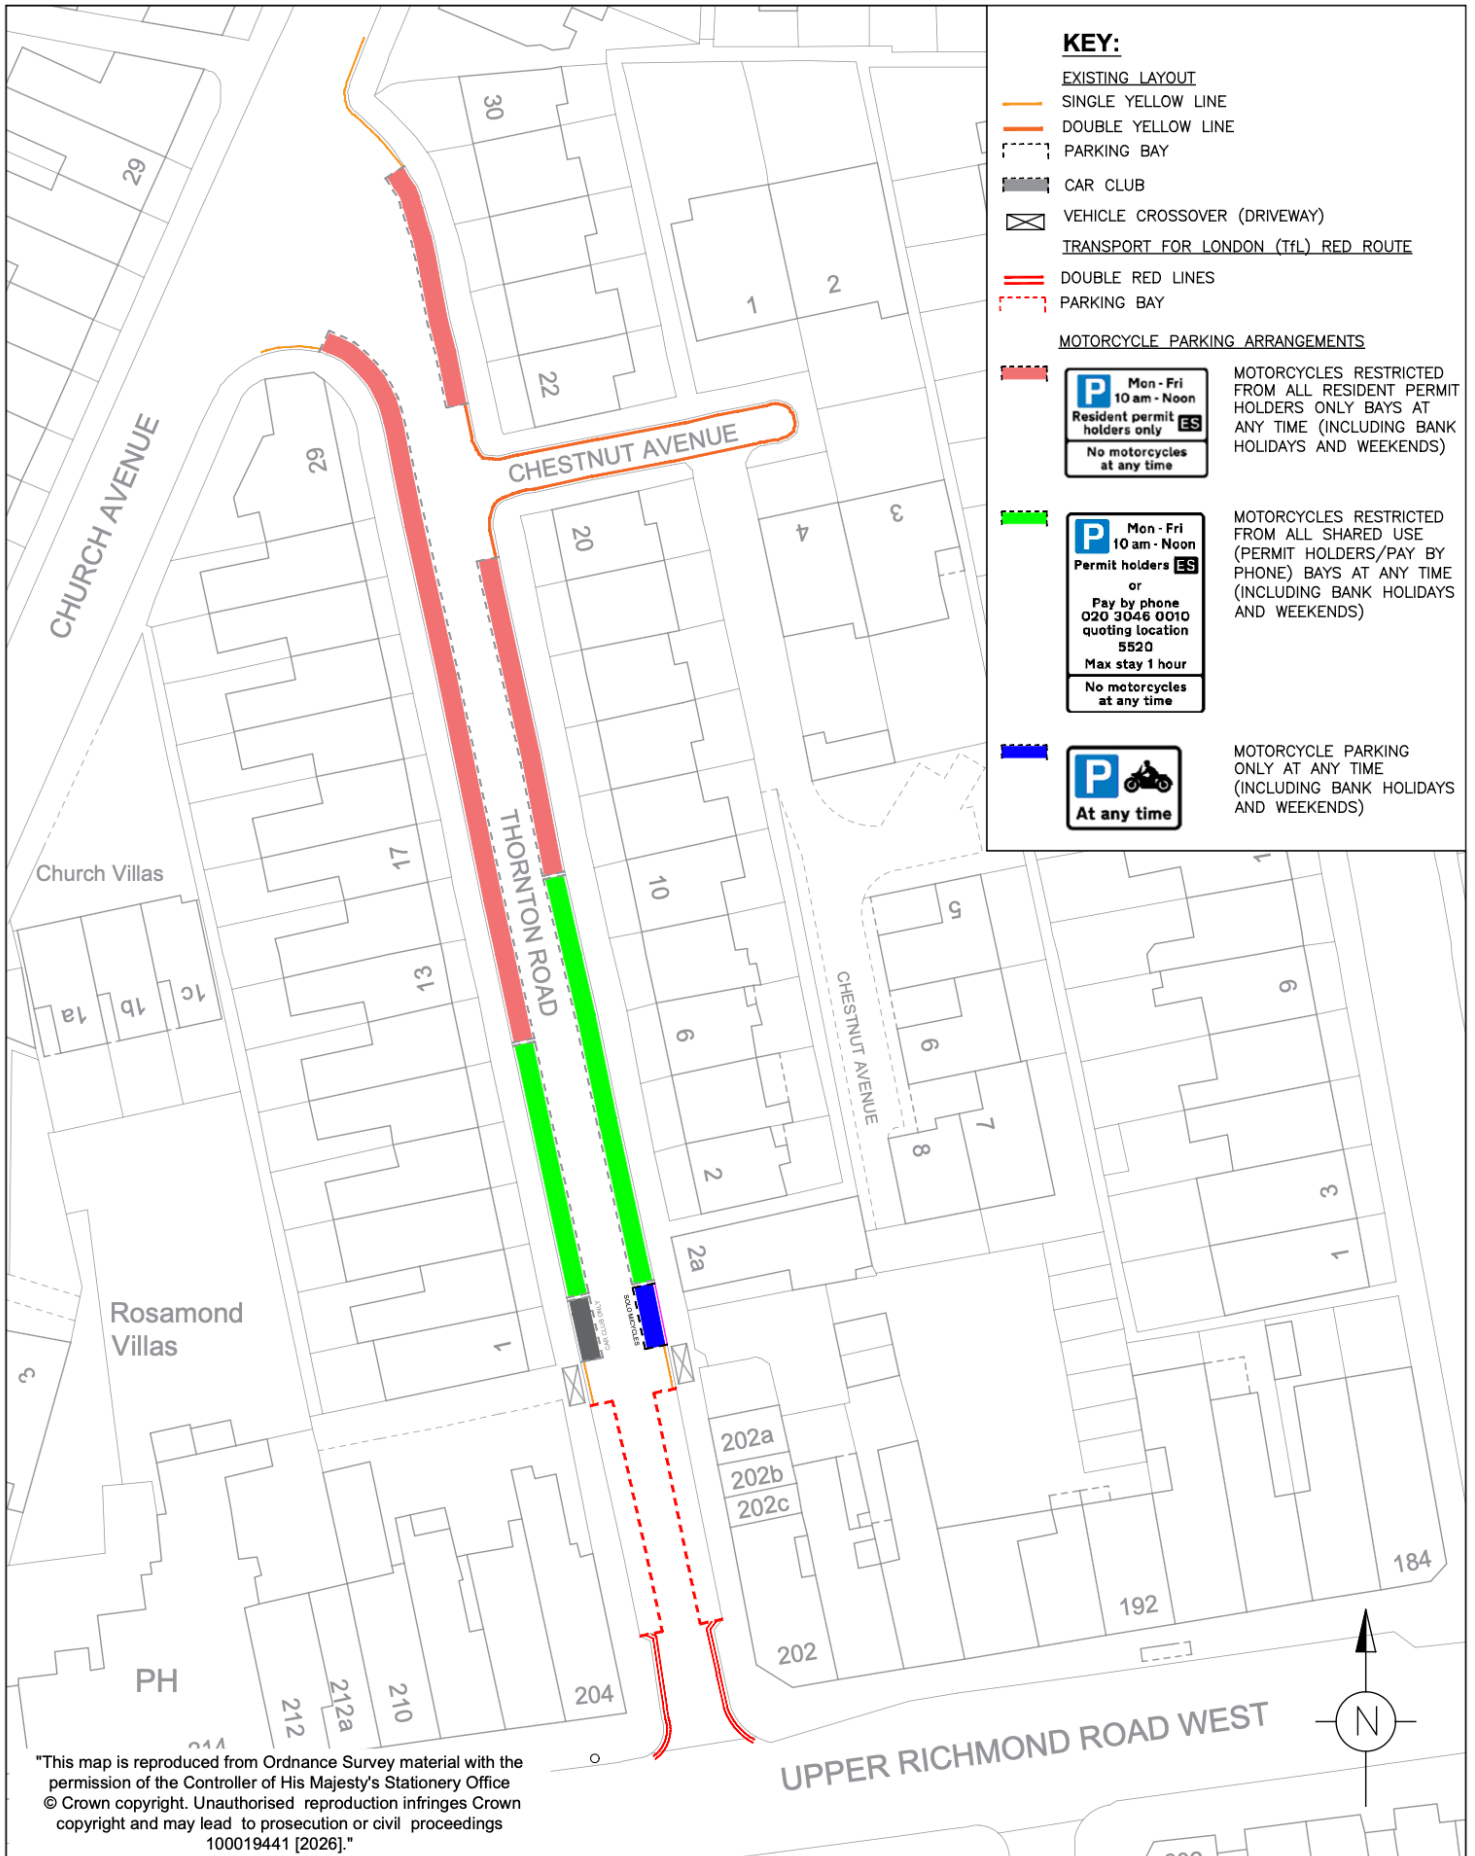

"This map is reproduced from Ordnance Survey material with the permission of the Controller of His Majesty's Stationery Office © Crown copyright. Unauthorised reproduction infringes Crown copyright and may lead to prosecution or civil proceedings 100019441 [2026]."



CLIENT	LONDON BOROUGH OF RICHMOND UPON THAMES		
PROJECT	PP2121 MINOR CHANGES		
DRAWING TITLE	THORNTON ROAD (EAST SHEEN) MOTORCYCLE PROHIBITION AND DESIGNATED BAY FOR IMPLEMENTATION		
ISSUING OFFICE	TWICKENHAM	DRAWING NUMBER	PP2121_DD_1200_141
TELEPHONE	020 8891 1411	REVISION	A

A	CG	CG	MP	MP	Draft	Issue
	MAR 2026	MAR 2026	MAR 2026	MAR 2026		
REVISION	DRAWN BY & DATE	DESIGNED BY & DATE	CHECKED BY & DATE	APPROVED BY & DATE	Scale (at A4 size)	NTS