
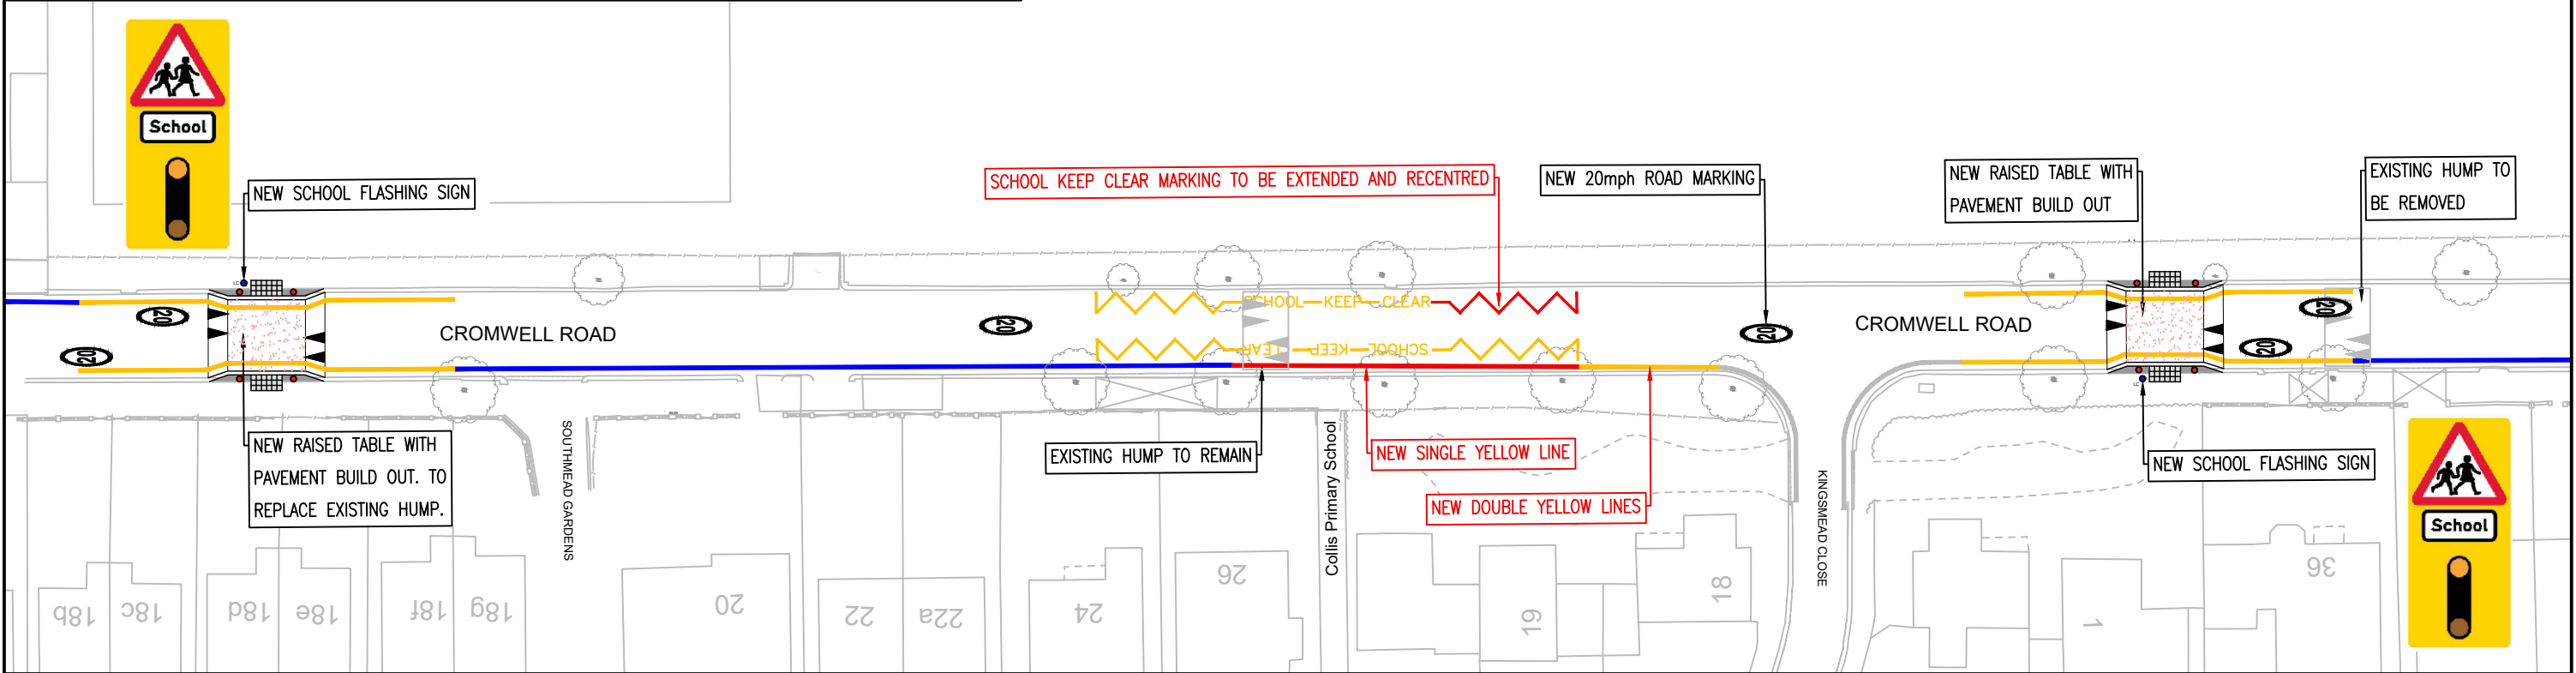


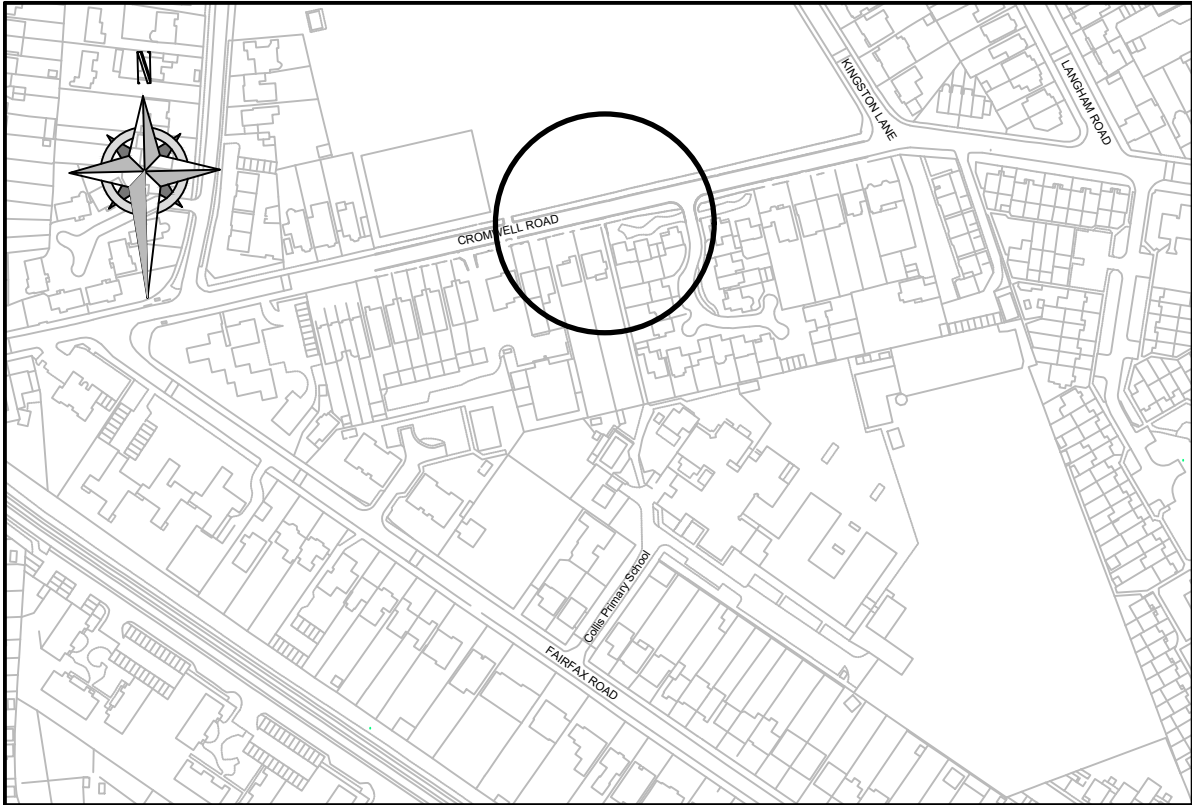

KEY

- NEW DOUBLE YELLOW LINES
- EXISTING SINGLE YELLOW LINE
- NEW SINGLE YELLOW LINES
- NEW FOOTWAY BUILD OUT
- NEW TACTILE PAVING
- NEW BOLLARD
- EXISTING DOUBLE YELLOW LINES

"This map is reproduced from Ordnance Survey material with the permission of the Controller of His Majesty's Stationery Office © Crown copyright. Unauthorised reproduction infringes Crown copyright and may lead to prosecution or civil proceedings 100019441 [2025]."

C	-	NA	NA	LF	LF
REVISION	AMENDMENT	19.06.25 DRAWN BY AND DATE	19.06.25 DESIGNED BY AND DATE	19.06.25 CHECKED BY AND DATE	19.06.25 APPROVED BY AND DATE
			DRAFT	✓	SCALE (AT A3 SIZE)
CLIENT			LONDON BOROUGH OF RICHMOND UPON THAMES		
PROJECT			SCHOOL SAFETY ZONE MEASURES, CROMWELL RD		
DRAWING TITLE			CONSULTATION GENERAL LAYOUT		
ISSUING OFFICE		DRAWING NUMBER		REVISION	
TELEPHONE		202409-CO-GL-001		C	
TWICKENHAM		020 88911411			