


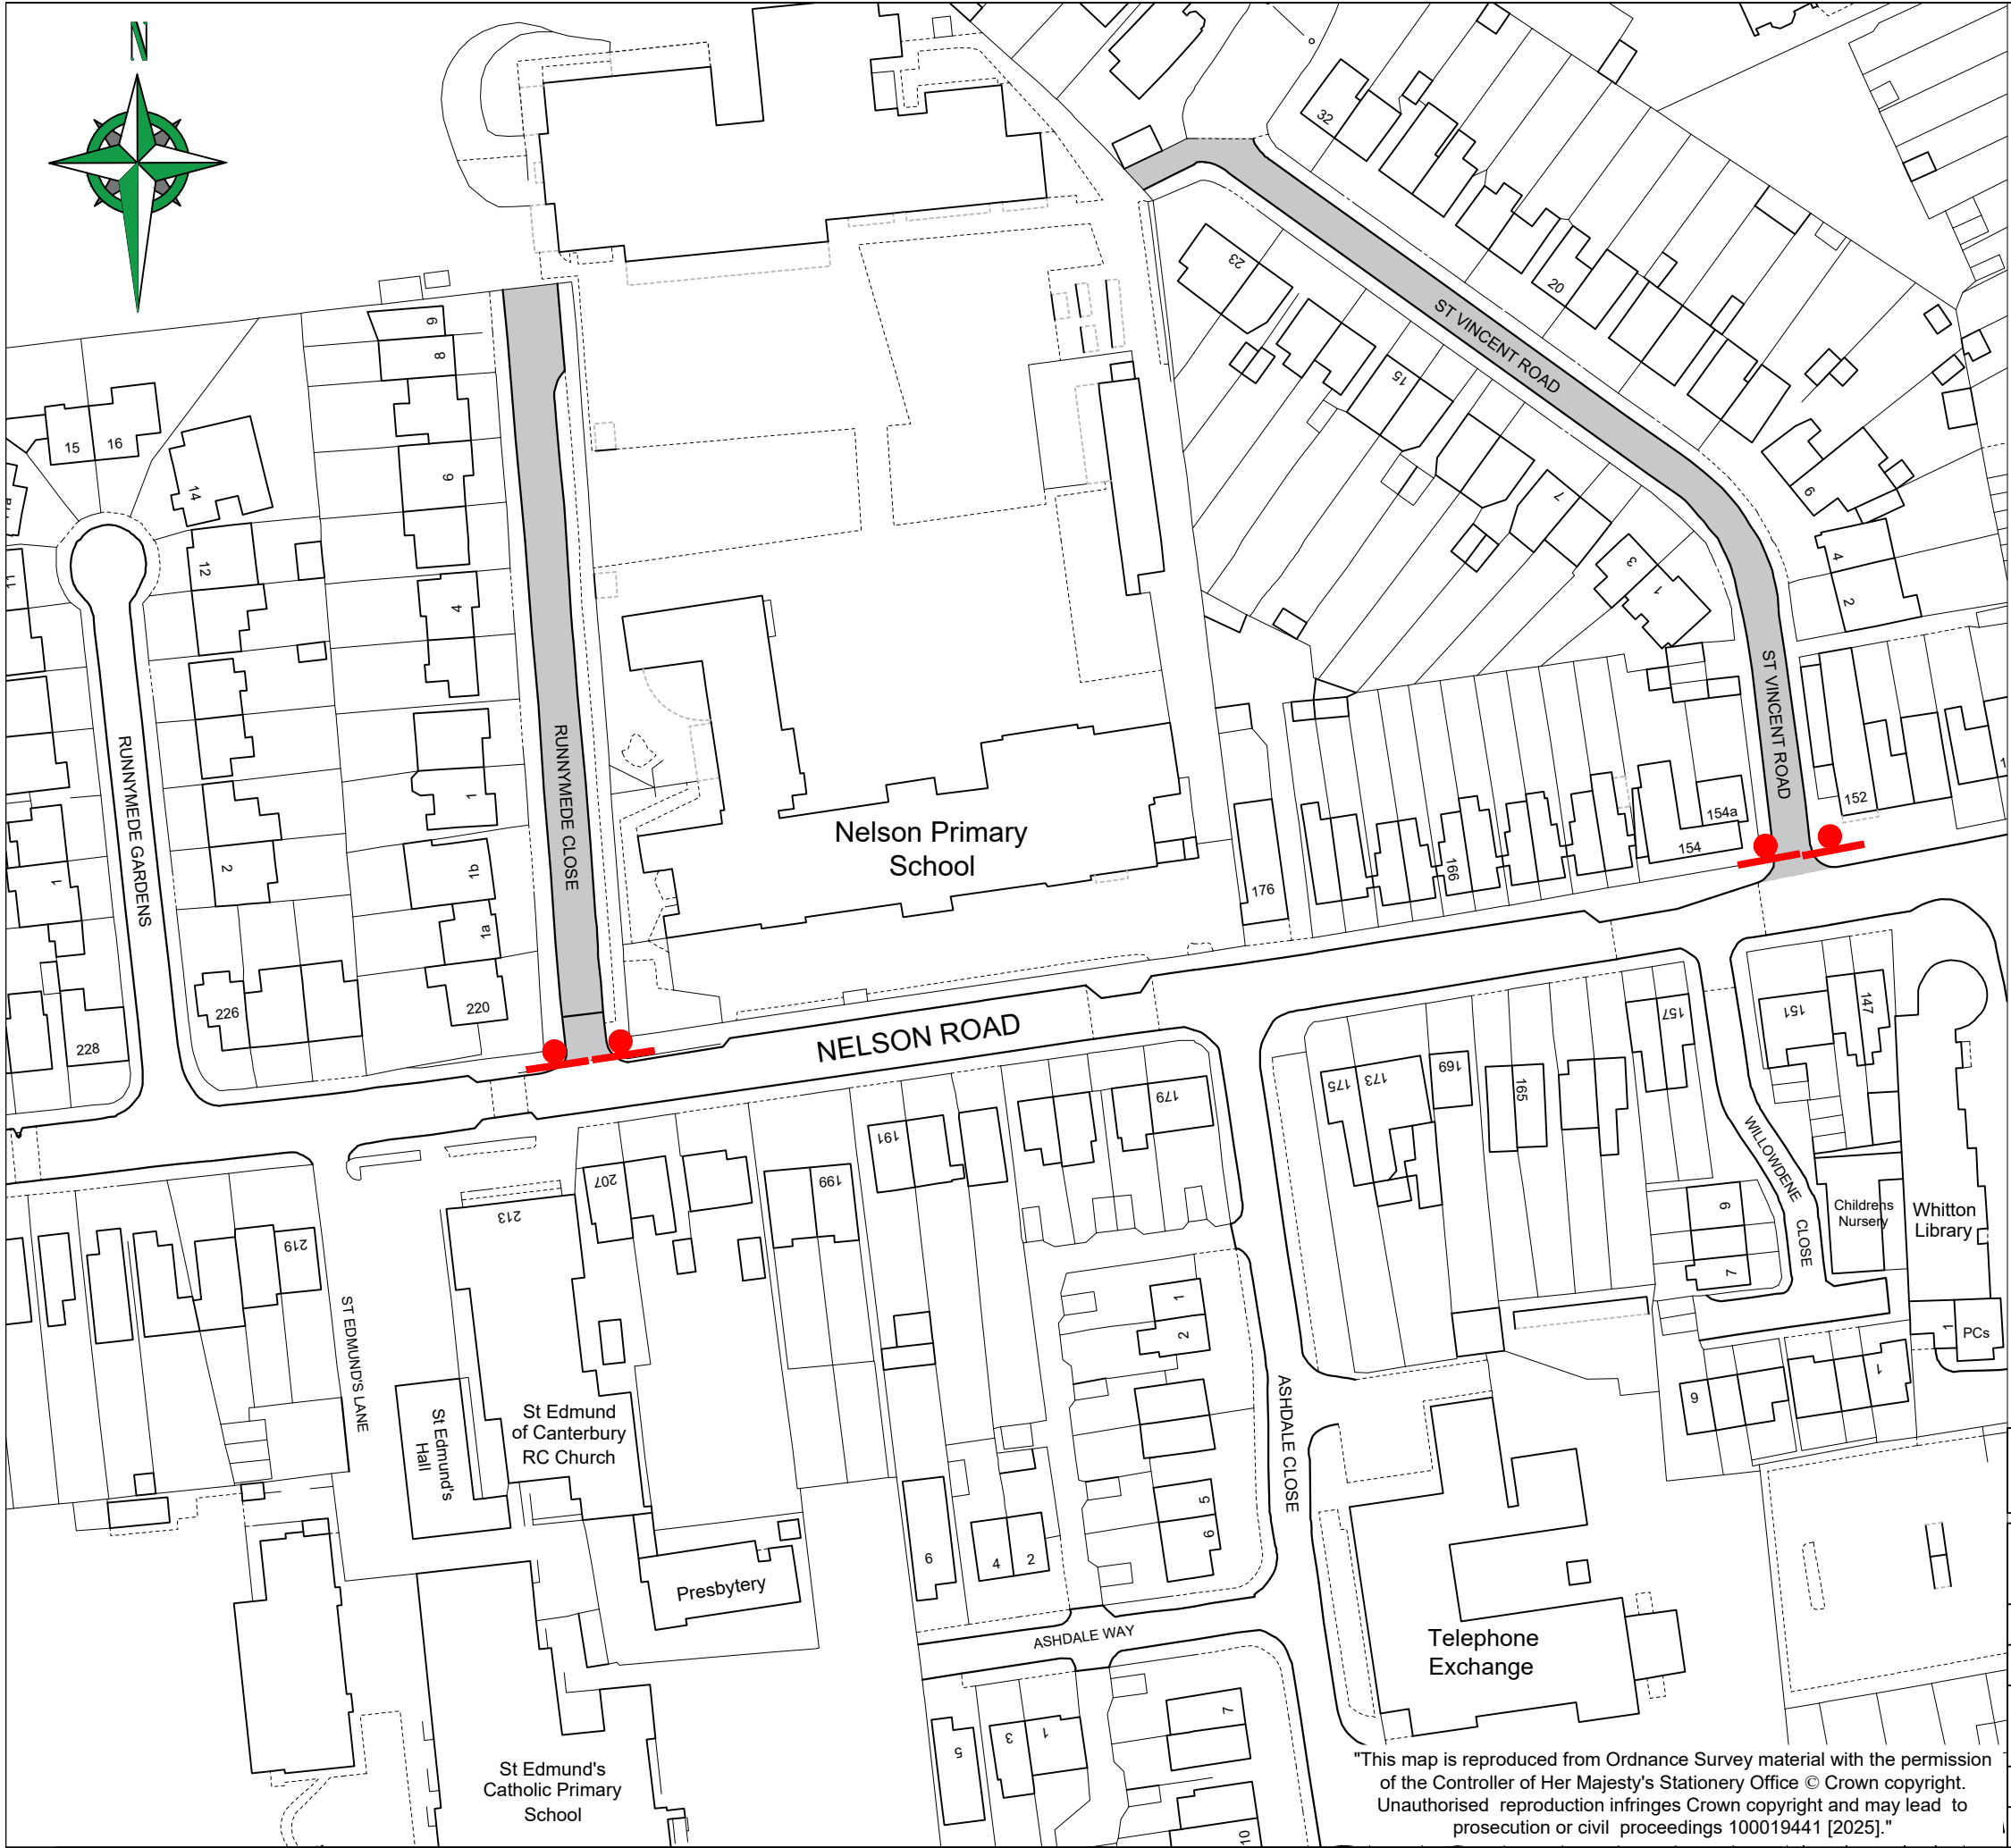



Mon - Fri
8.15 - 9.15 am
2.30 - 3.30 pm
except **SS18**
permit holders

DETAILS OF PROPOSED NEW
SCHOOL STREET SIGNS WITH
TIMED RESTRICTIONS

 NEW POST WITH SS SIGNS, AS
ABOVE, TO SHOW ENTRY POINTS
FOR THE SCHOOL STREET
RESTRICTIONS

 EXTENTS OF SCHOOL STREET

- REVISION	- AMENDMENT	JD DEC '25 DRAWN BY AND DATE	LL DEC '25 DESIGNED BY AND DATE	LL DEC '25 CHECKED BY AND DATE	LL/LF DEC '25 APPROVED BY AND DATE
 LONDON BOROUGH OF RICHMOND UPON THAMES			DRAFT		SCALE (AT A3 SIZE) 1:1000
			ISSUE	✓	
CLIENT		LONDON BOROUGH OF RICHMOND UPON THAMES			
PROJECT		RICHMOND SCHOOL STREET			
DRAWING TITLE		NELSON PRIMARY SCHOOL, WHITTON RUNNEYMED CLOSE & St VINCENT ROAD			
ISSUING OFFICE		TWICKENHAM		DRAWING NUMBER 2381-GA-NP-SS18-01	
TELEPHONE		020 88911411			
				REVISION	
				-	

"This map is reproduced from Ordnance Survey material with the permission
of the Controller of Her Majesty's Stationery Office © Crown copyright.
Unauthorised reproduction infringes Crown copyright and may lead to
prosecution or civil proceedings 100019441 [2025]."