


PM1

Metropolitan Open Land

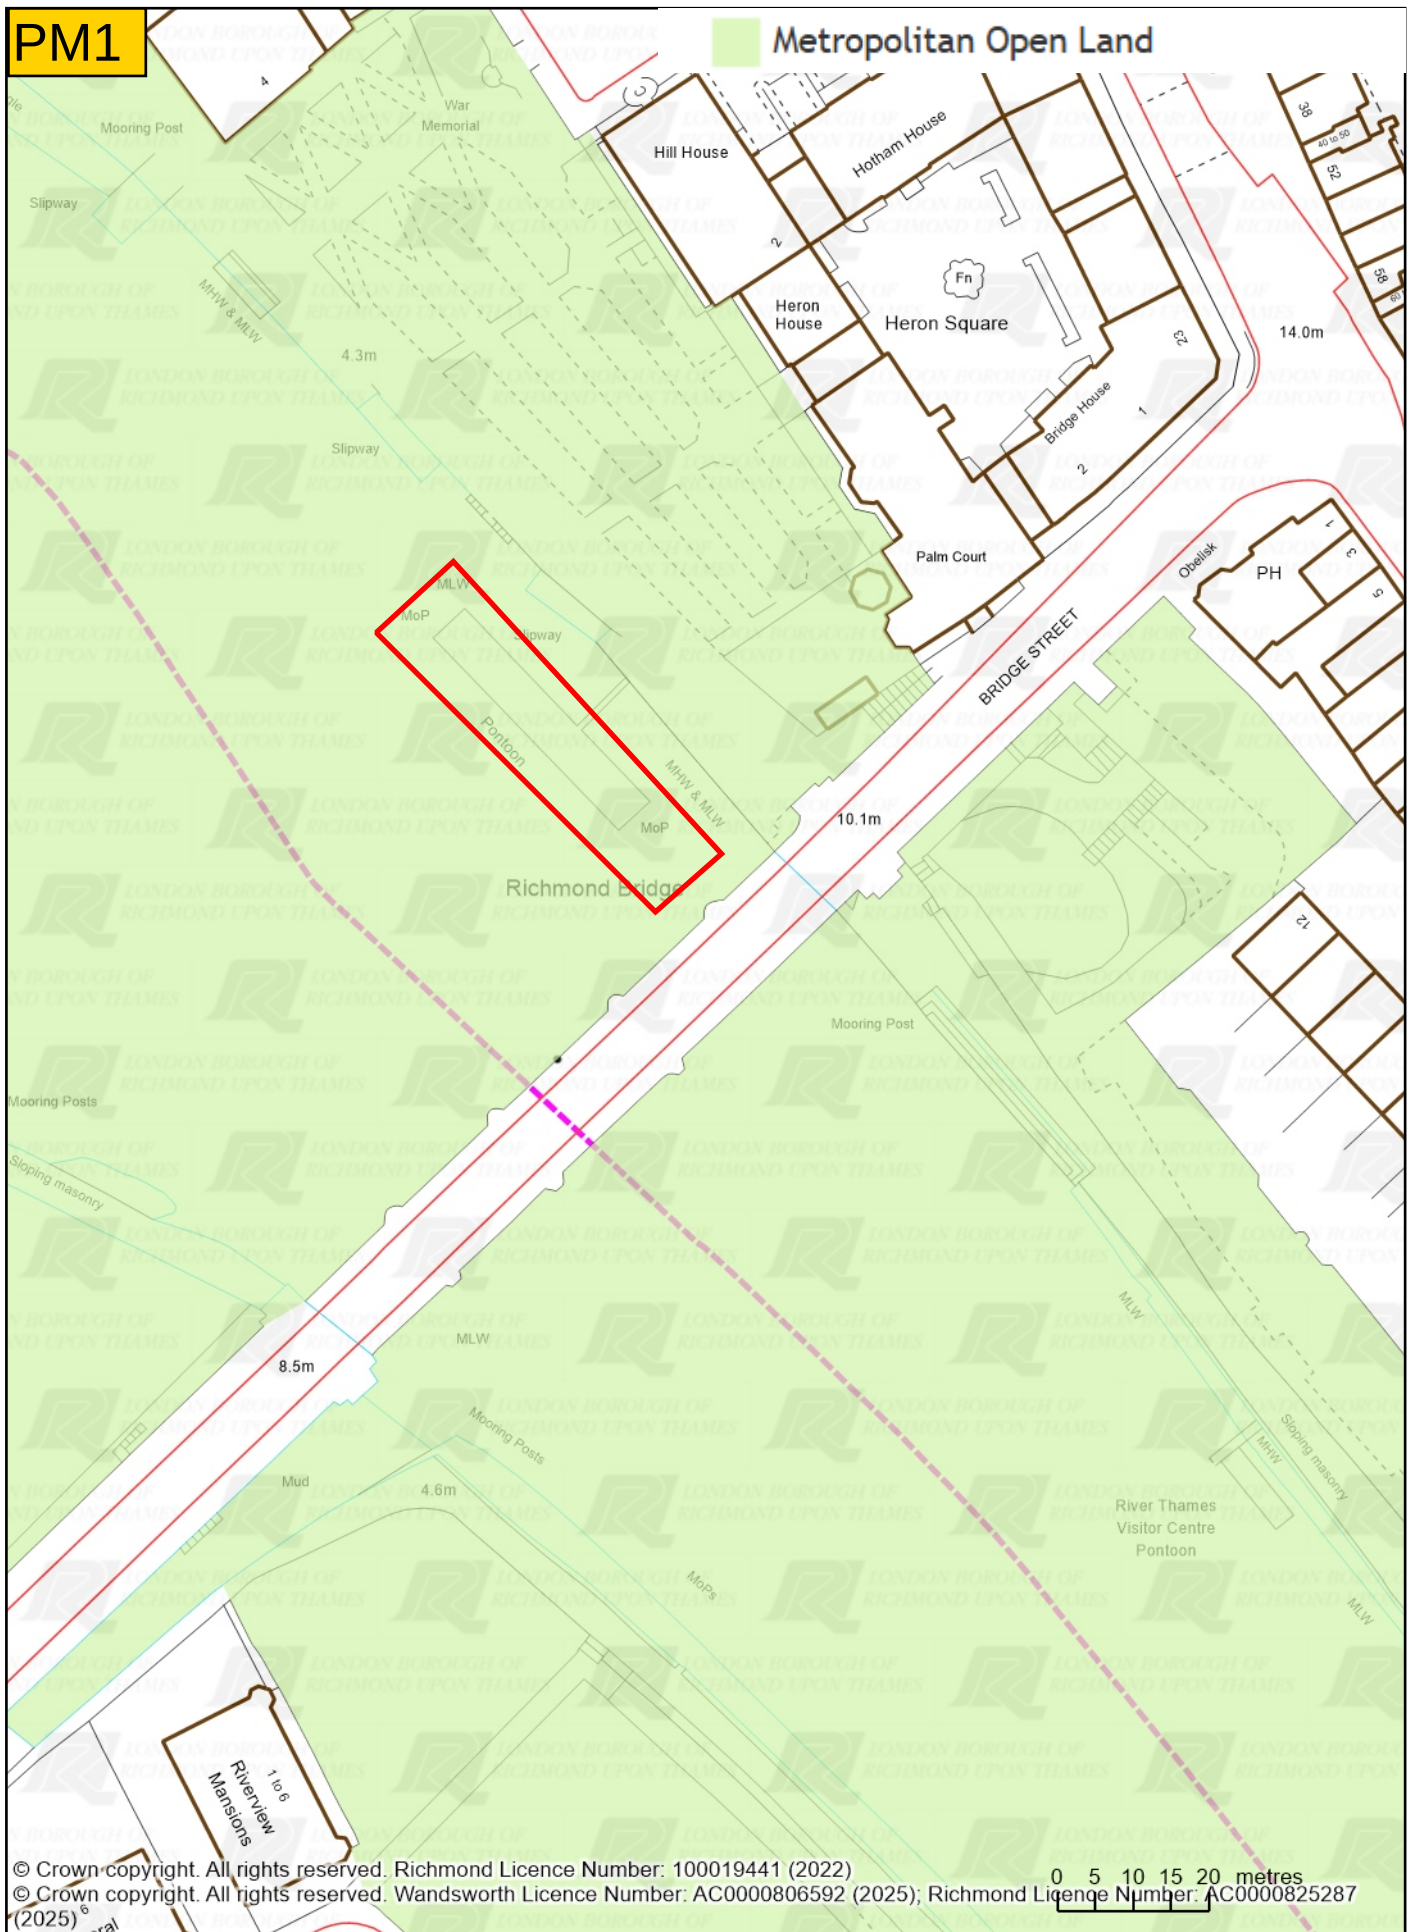

© Crown copyright. All rights reserved. Richmond Licence Number: 100019441 (2022)
© Crown copyright. All rights reserved. Wandsworth Licence Number: AC0000806592 (2025); Richmond Licence Number: AC0000825287 (2025)




© Crown copyright. All rights reserved. Richmond Borough Council Licence No. LA 100019441 (2022)

12 December 2025


1:1000

Site location outlined in red

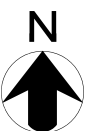

PM2

Conservation Area - Designated Heritage Asset

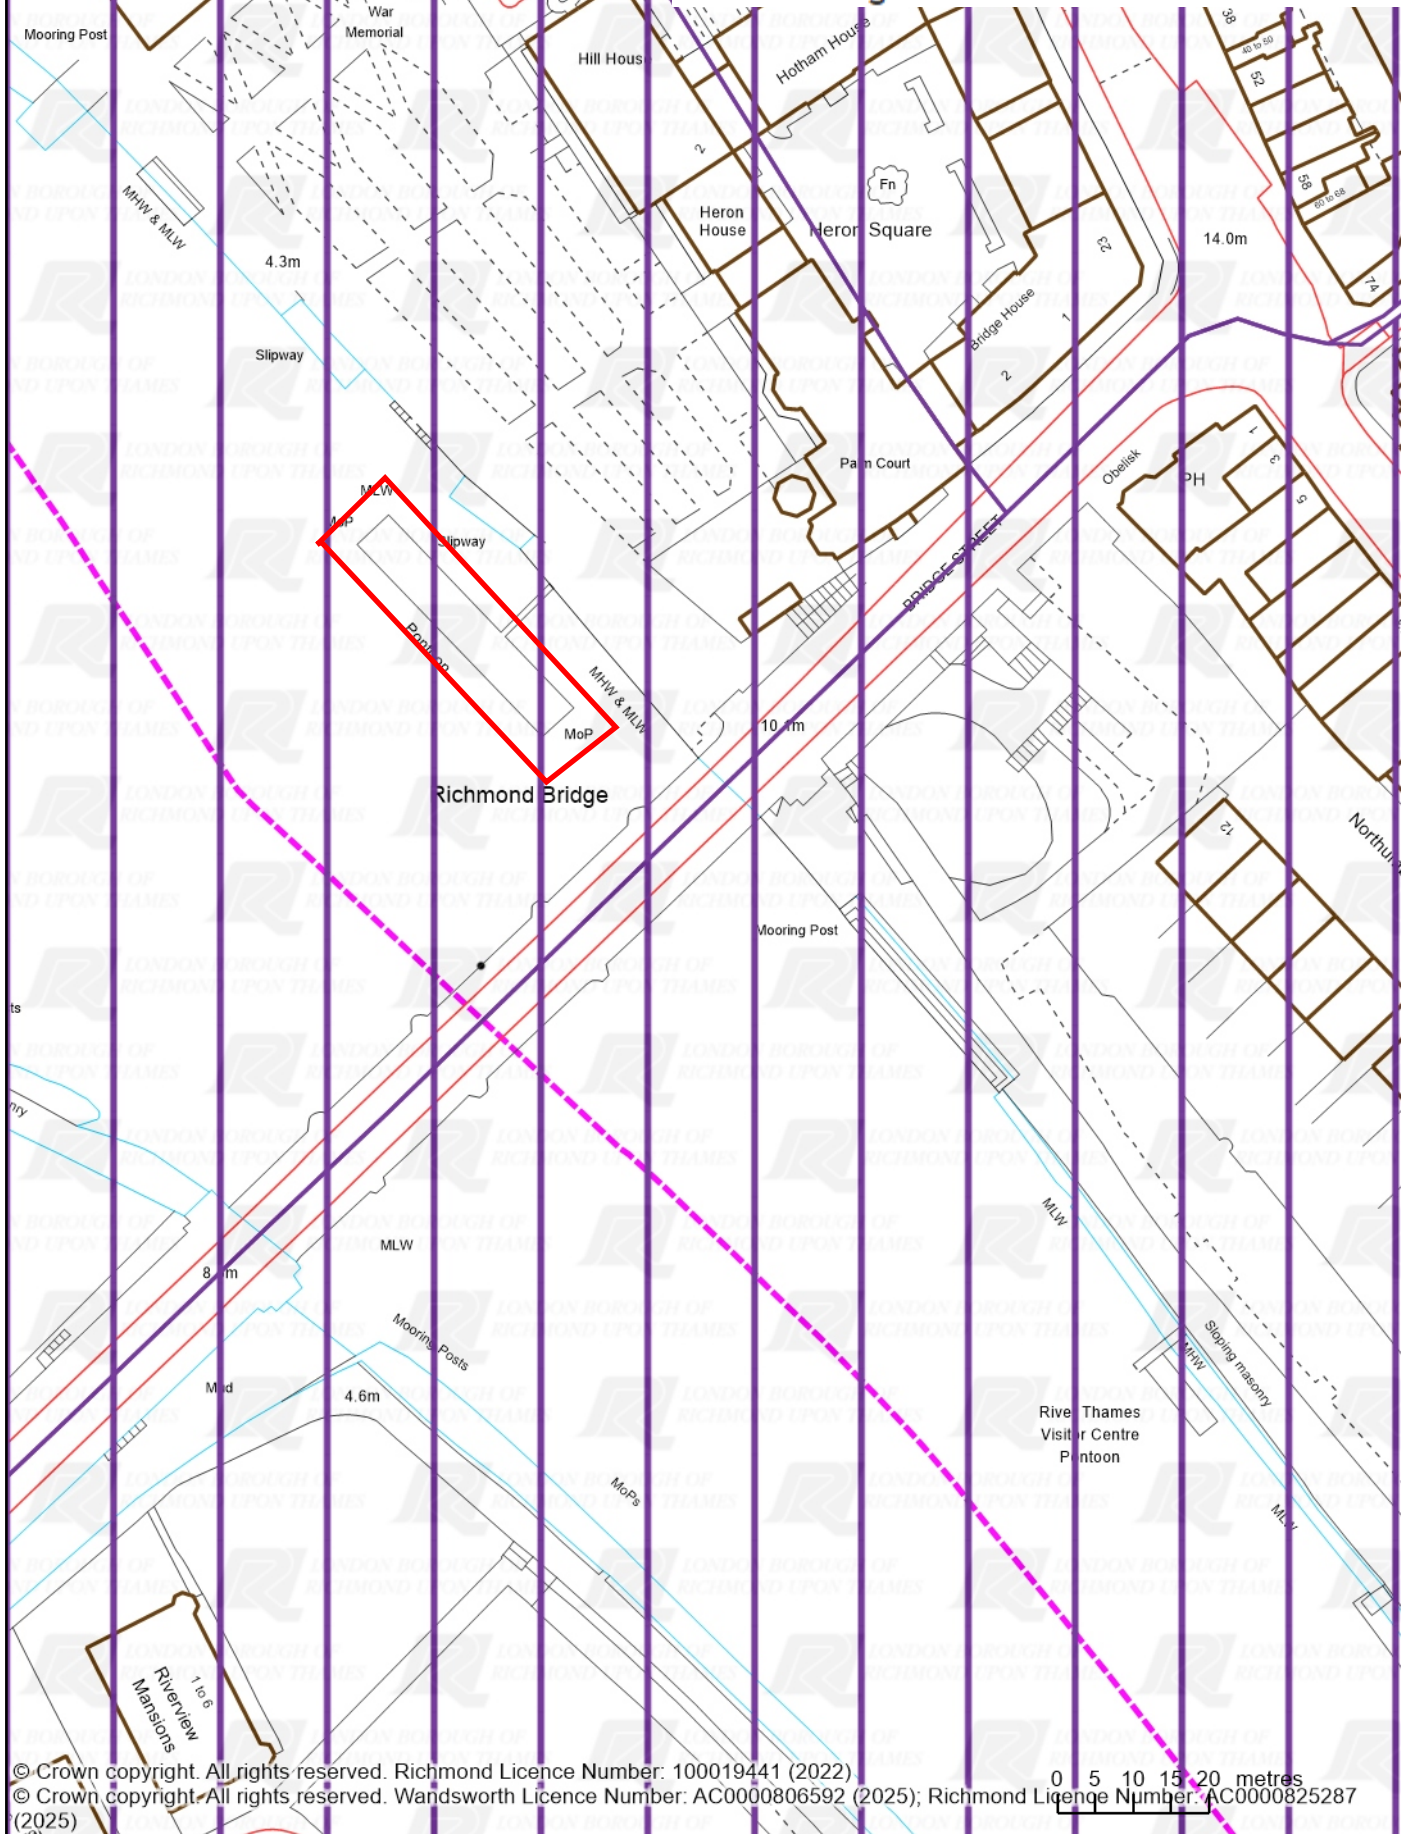

© Crown copyright. All rights reserved. Richmond Licence Number: 100019441 (2022)

© Crown copyright. All rights reserved. Wandsworth Licence Number: AC0000806592 (2025); Richmond Licence Number: AC0000825287 (2025)



© Crown copyright. All rights reserved. Richmond Borough Council Licence No. LA 100019441 (2022)

12 December 2025


1:1000

Site location outlined in red



PM3

Listed Building

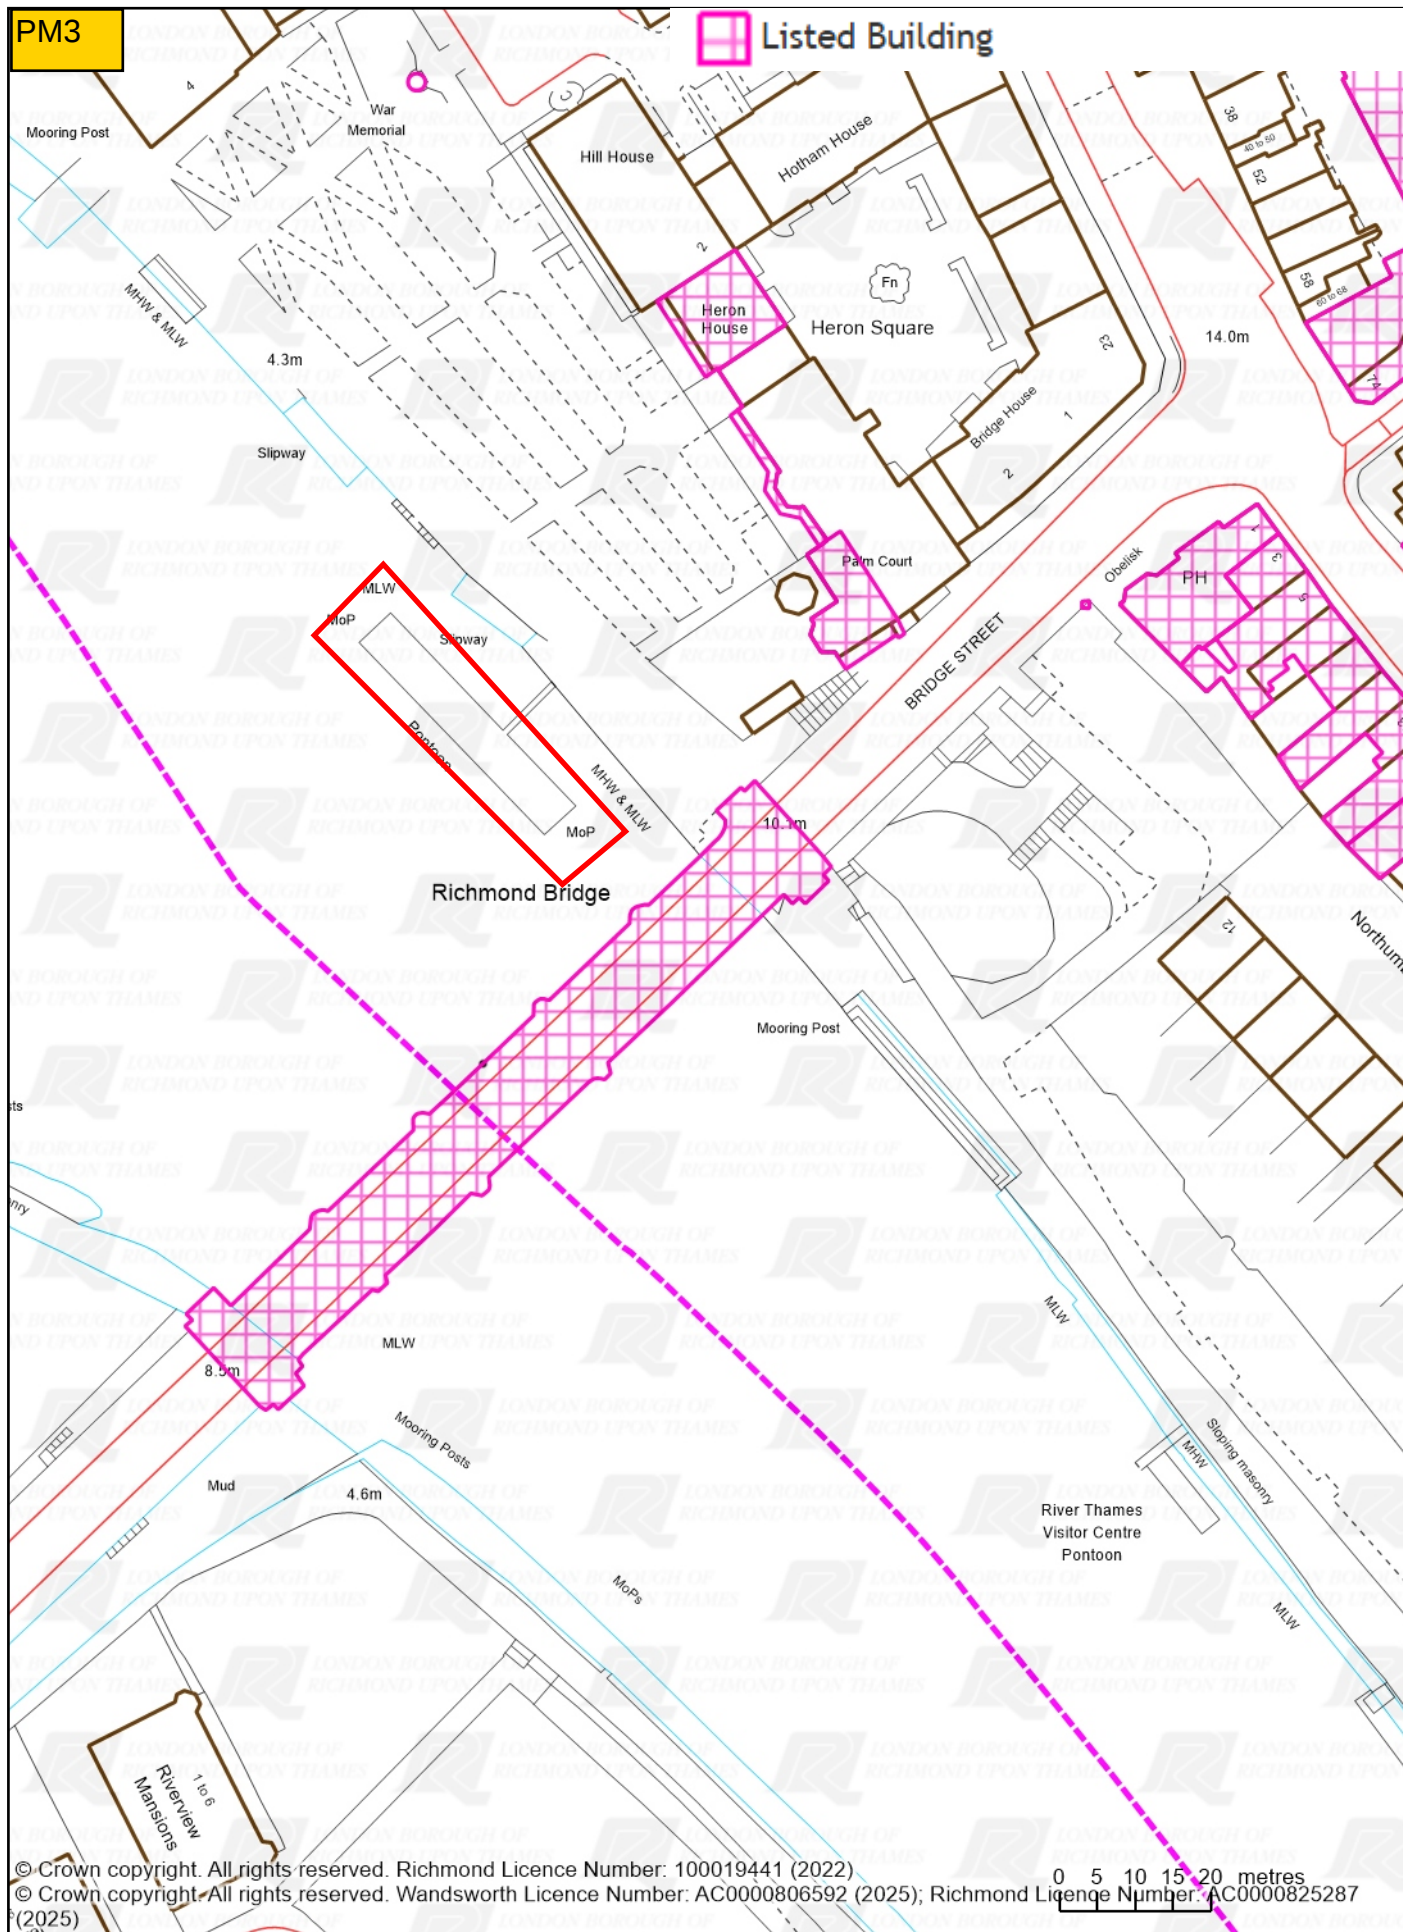

© Crown copyright. All rights reserved. Richmond Licence Number: 100019441 (2022)

© Crown copyright. All rights reserved. Wandsworth Licence Number: AC0000806592 (2025); Richmond Licence Number: AC0000825287 (2025)



© Crown copyright. All rights reserved. Richmond Borough Council Licence No. LA 100019441 (2022)

12 December 2025


1:1000

Site location outlined in red



PM4

Local View

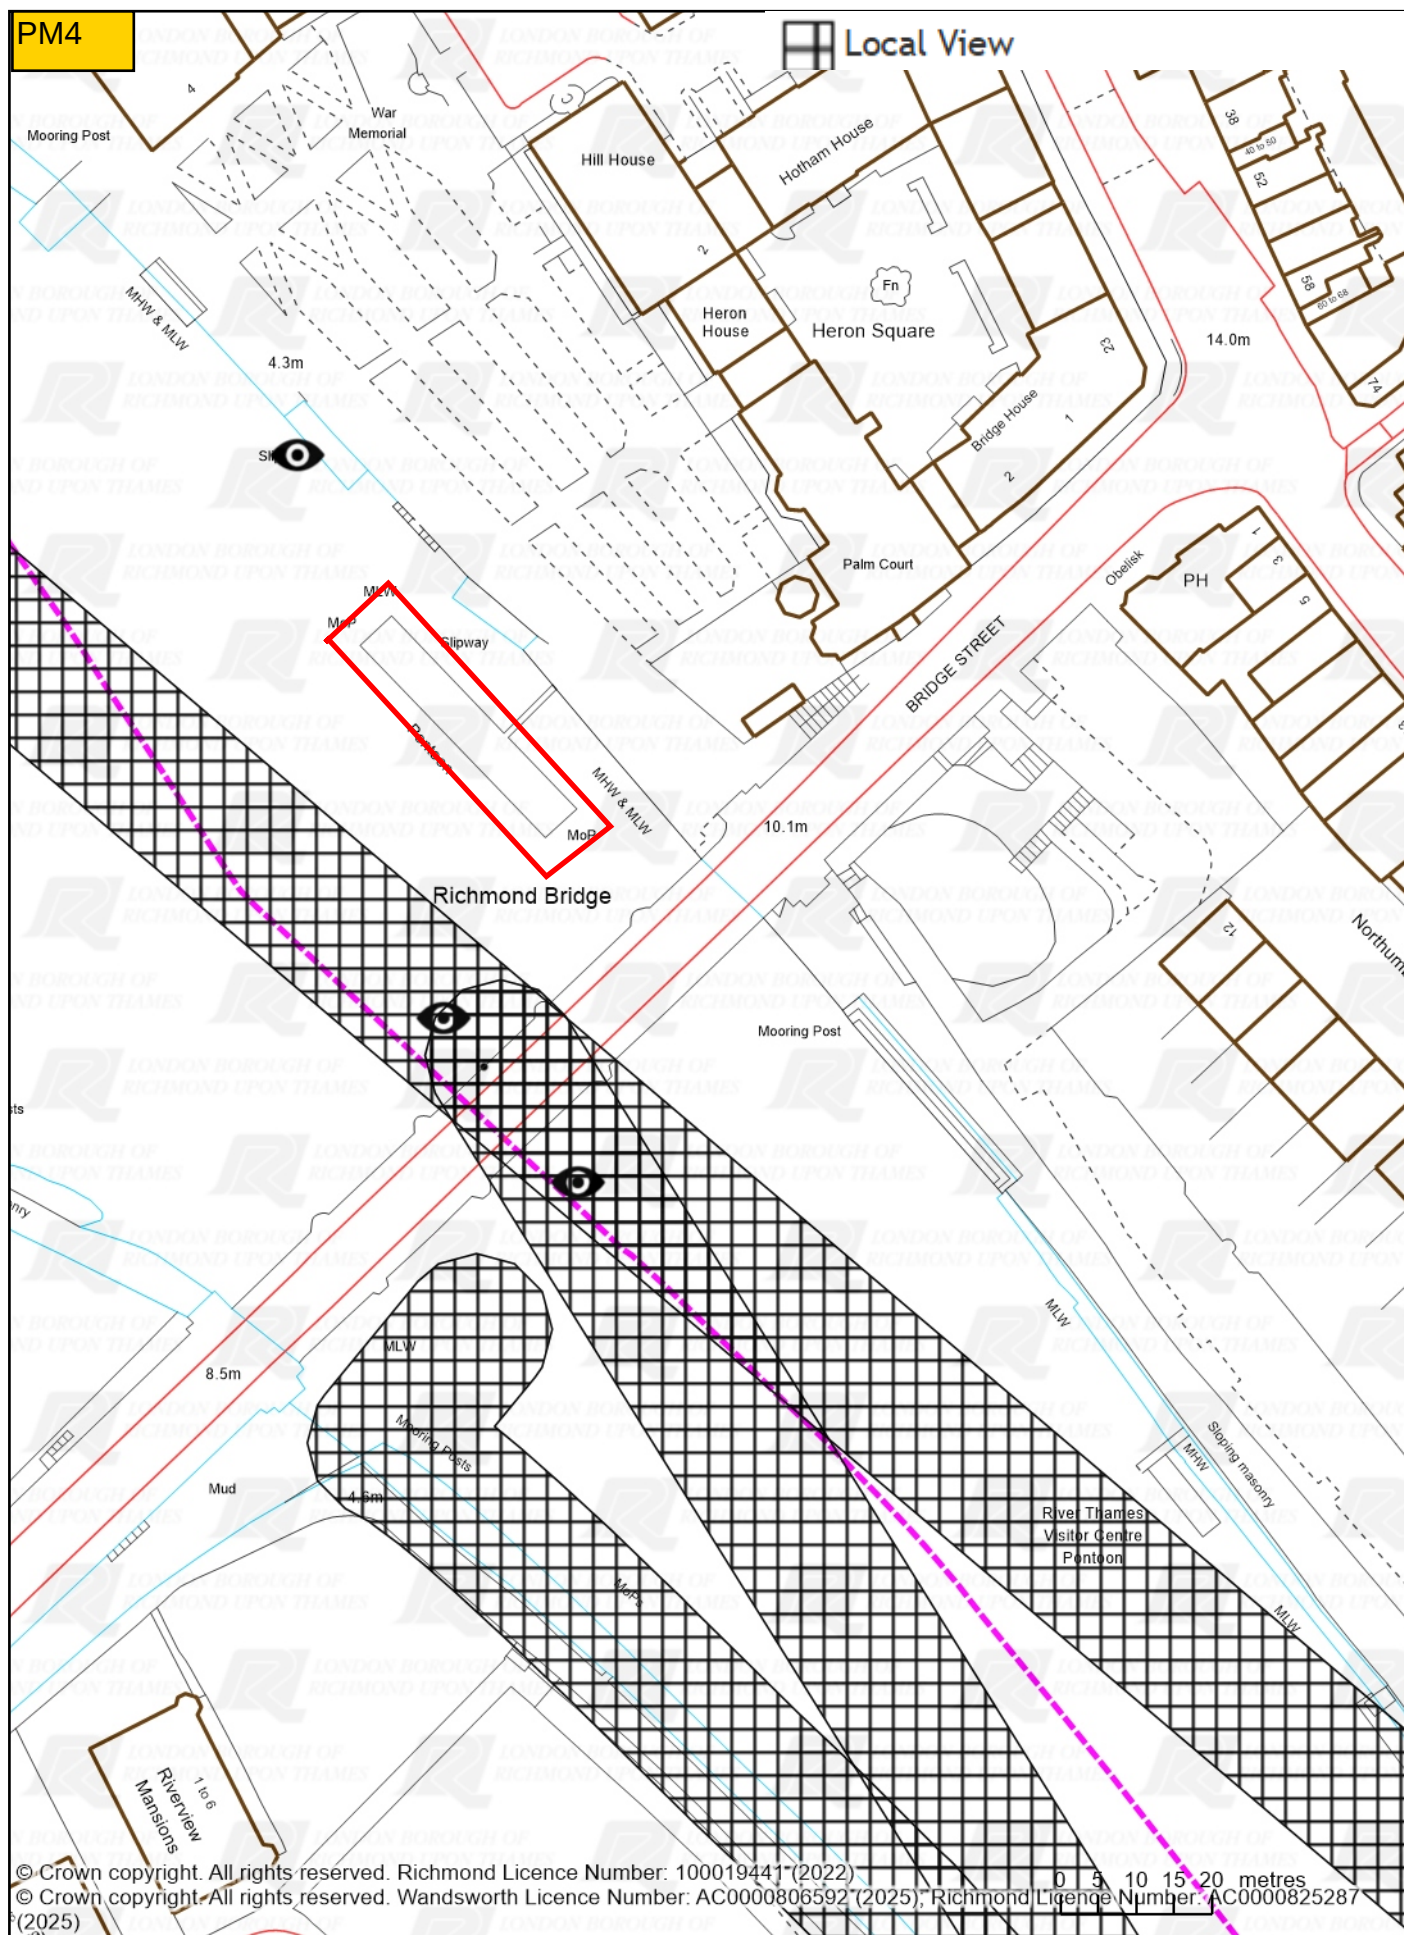


© Crown copyright. All rights reserved. Richmond Licence Number: 100019441 (2022)
 © Crown copyright. All rights reserved. Wandsworth Licence Number: AC0000806592 (2025), Richmond Licence Number: AC0000825287 (2025)



PM5

★ Landmark

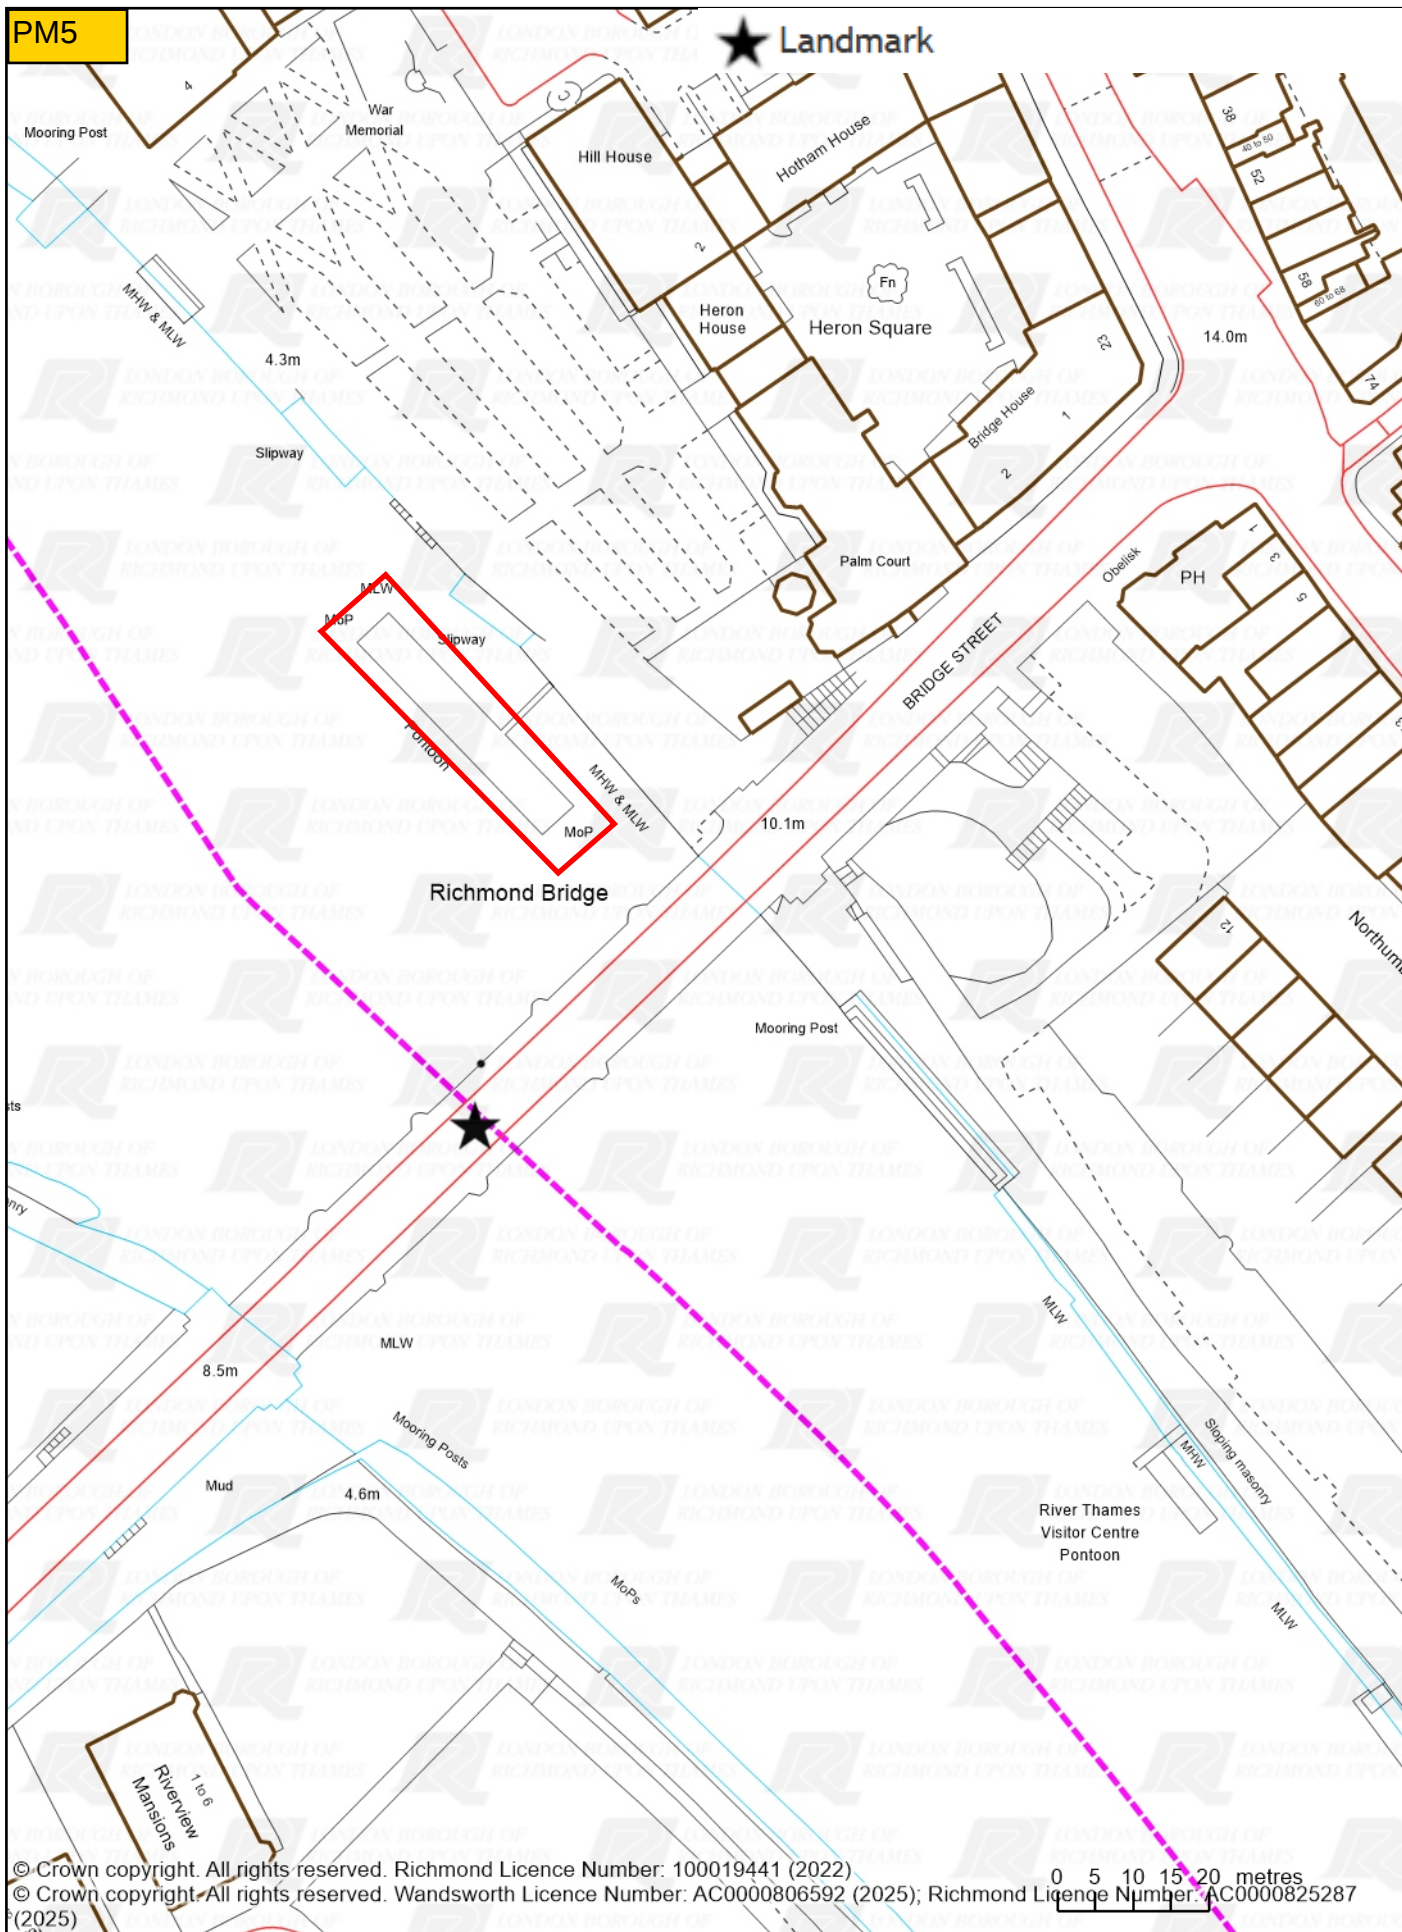

© Crown copyright. All rights reserved. Richmond Licence Number: 100019441 (2022)

© Crown copyright. All rights reserved. Wandsworth Licence Number: AC0000806592 (2025); Richmond Licence Number: AC0000825287 (2025)



LONDON BOROUGH OF
RICHMOND UPON THAMES

© Crown copyright. All rights reserved. Richmond Borough Council Licence No. LA 100019441 (2022)

12 December 2025

1:1000


Site Location outlined in red



PM6




Thames Policy Area

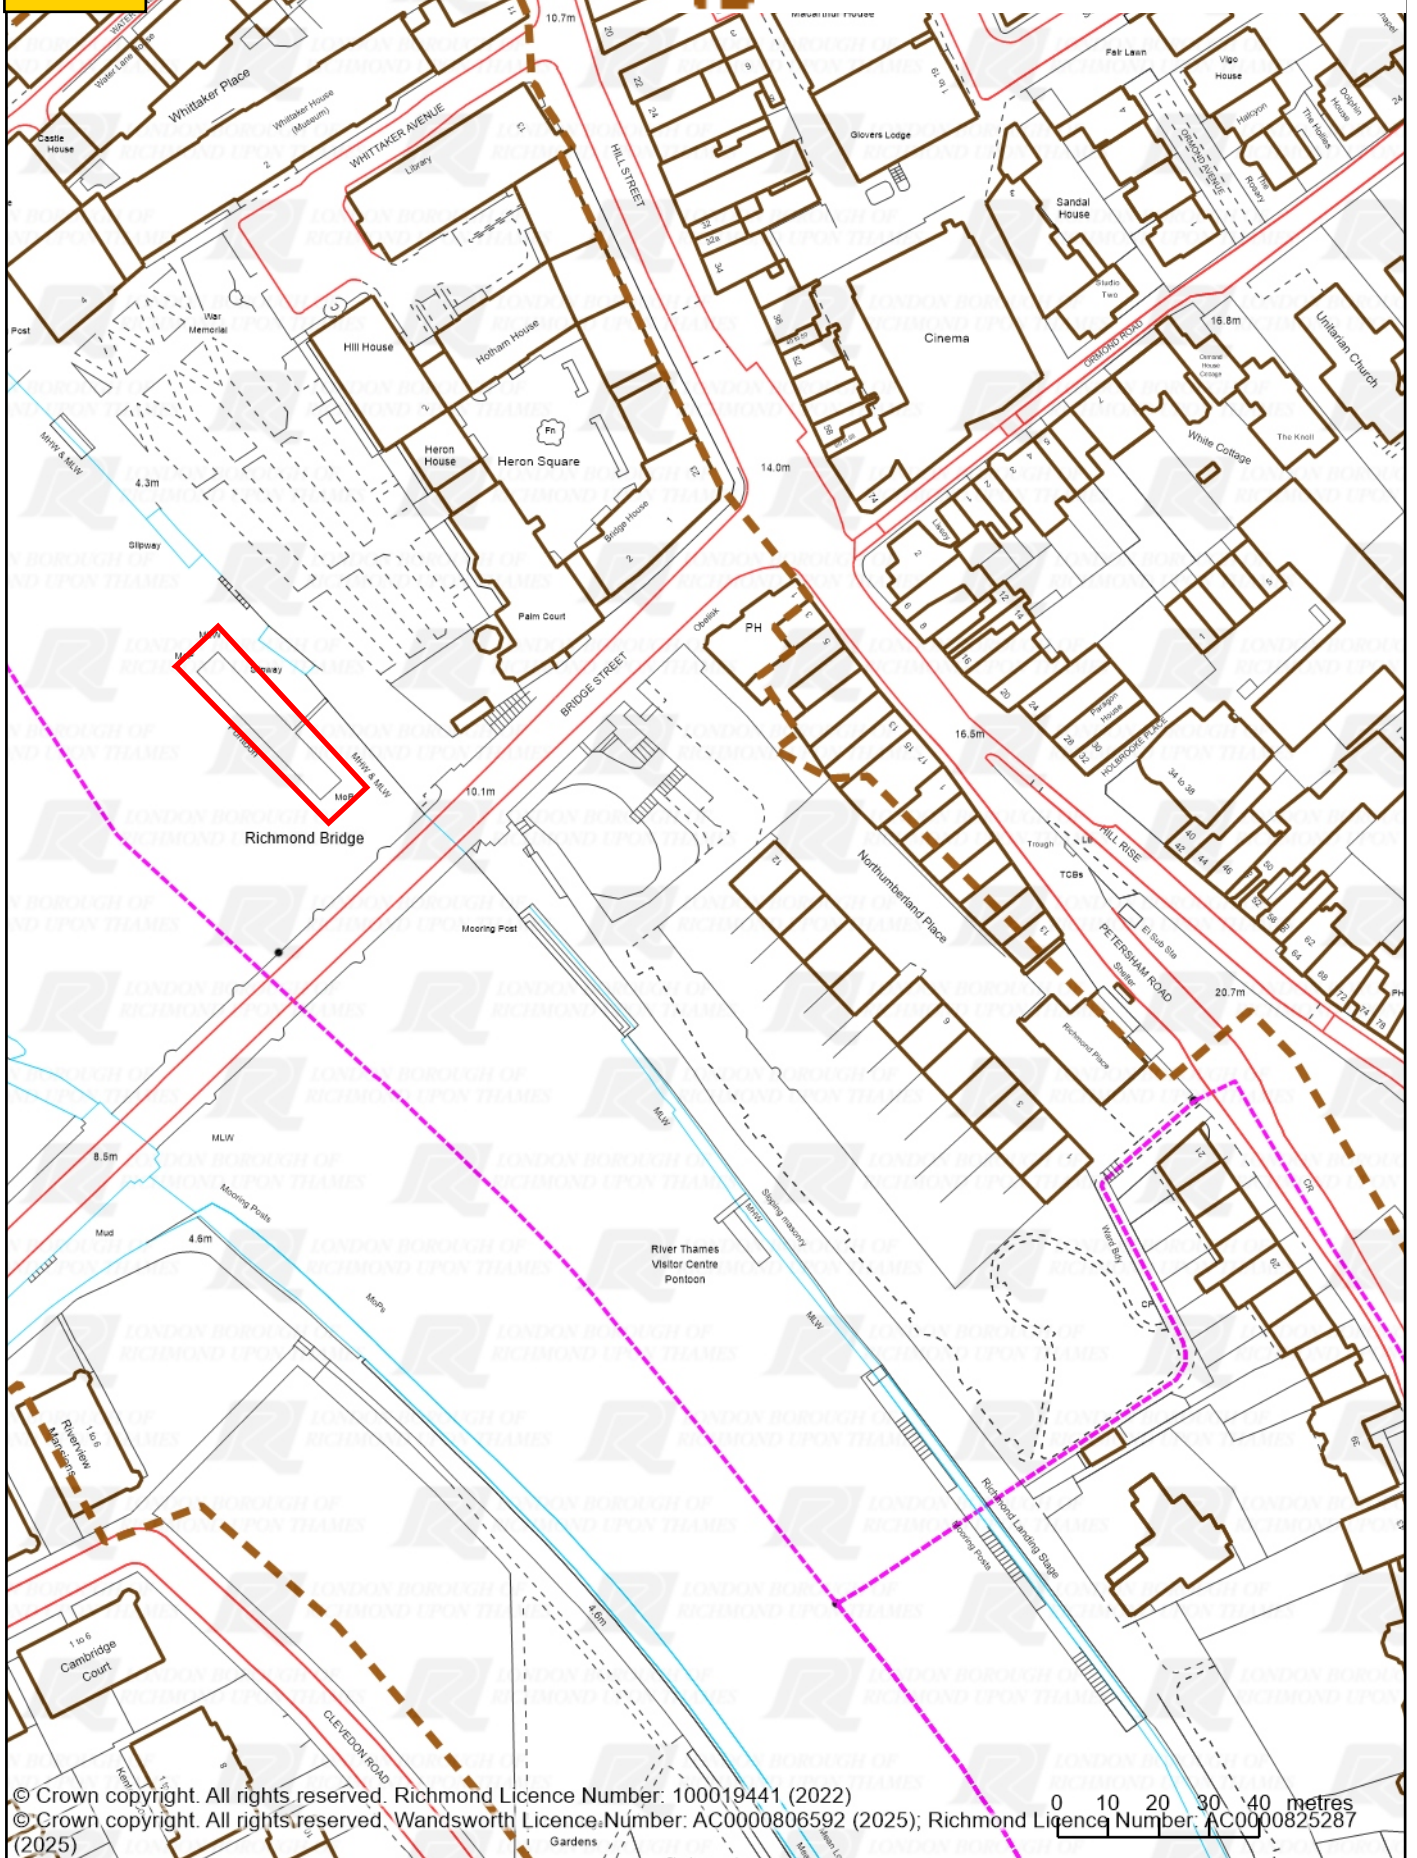

© Crown copyright. All rights reserved. Richmond Licence Number: 100019441 (2022)

© Crown copyright. All rights reserved. Wandsworth Licence Number: AC0000806592 (2025); Richmond Licence Number: AC0000825287 (2025)

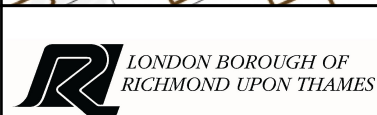



© Crown copyright. All rights reserved. Richmond Borough Council Licence No. LA 100019441 (2022)

12 December 2025

1:1500


Site Location outlined in red

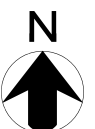

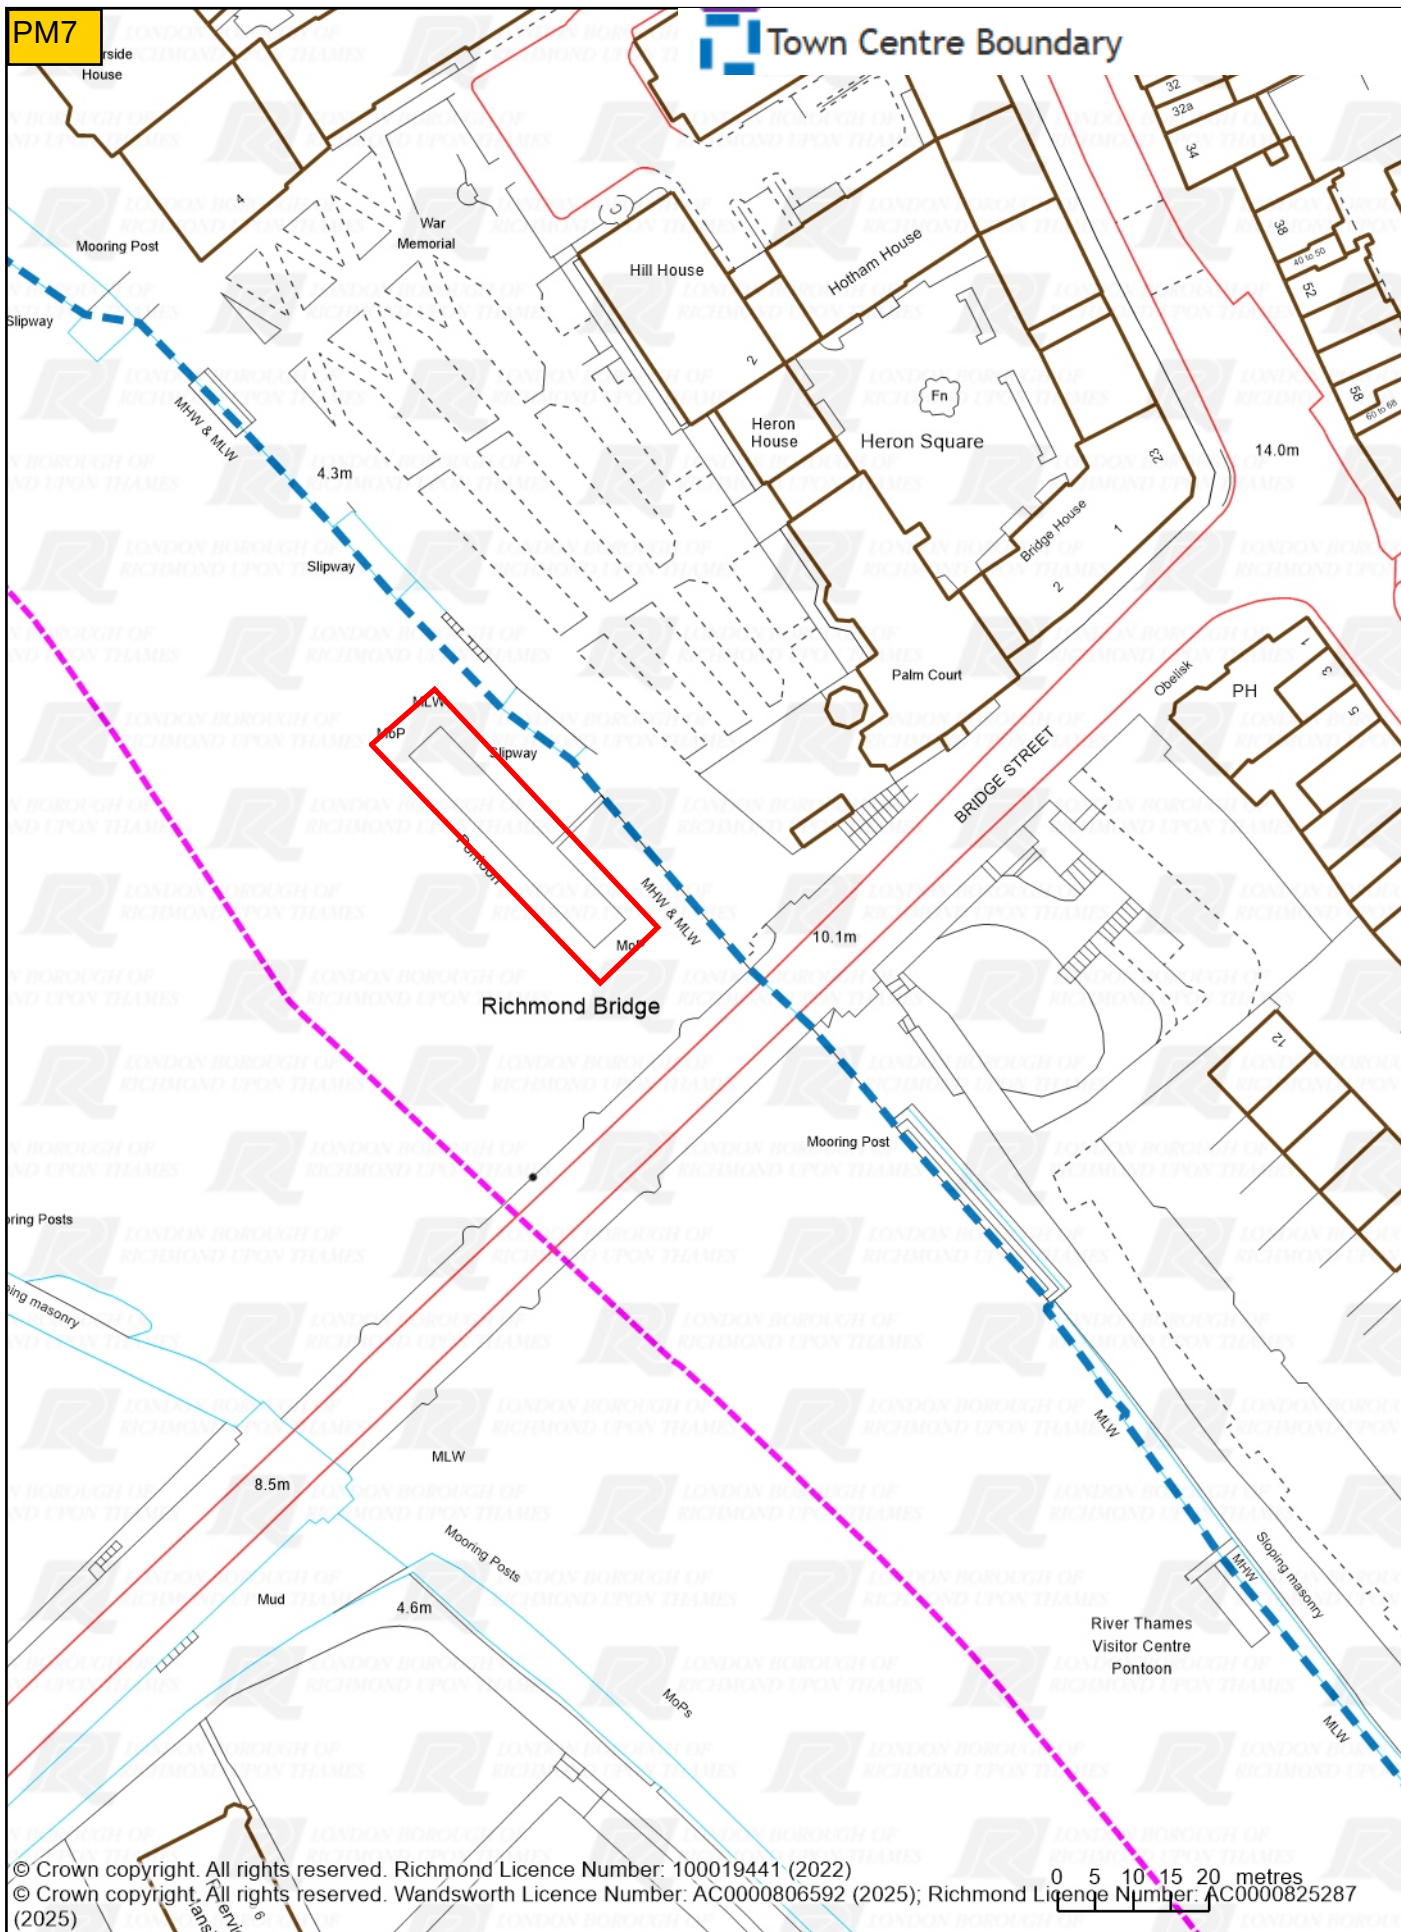


PM8

Cultural Quarter

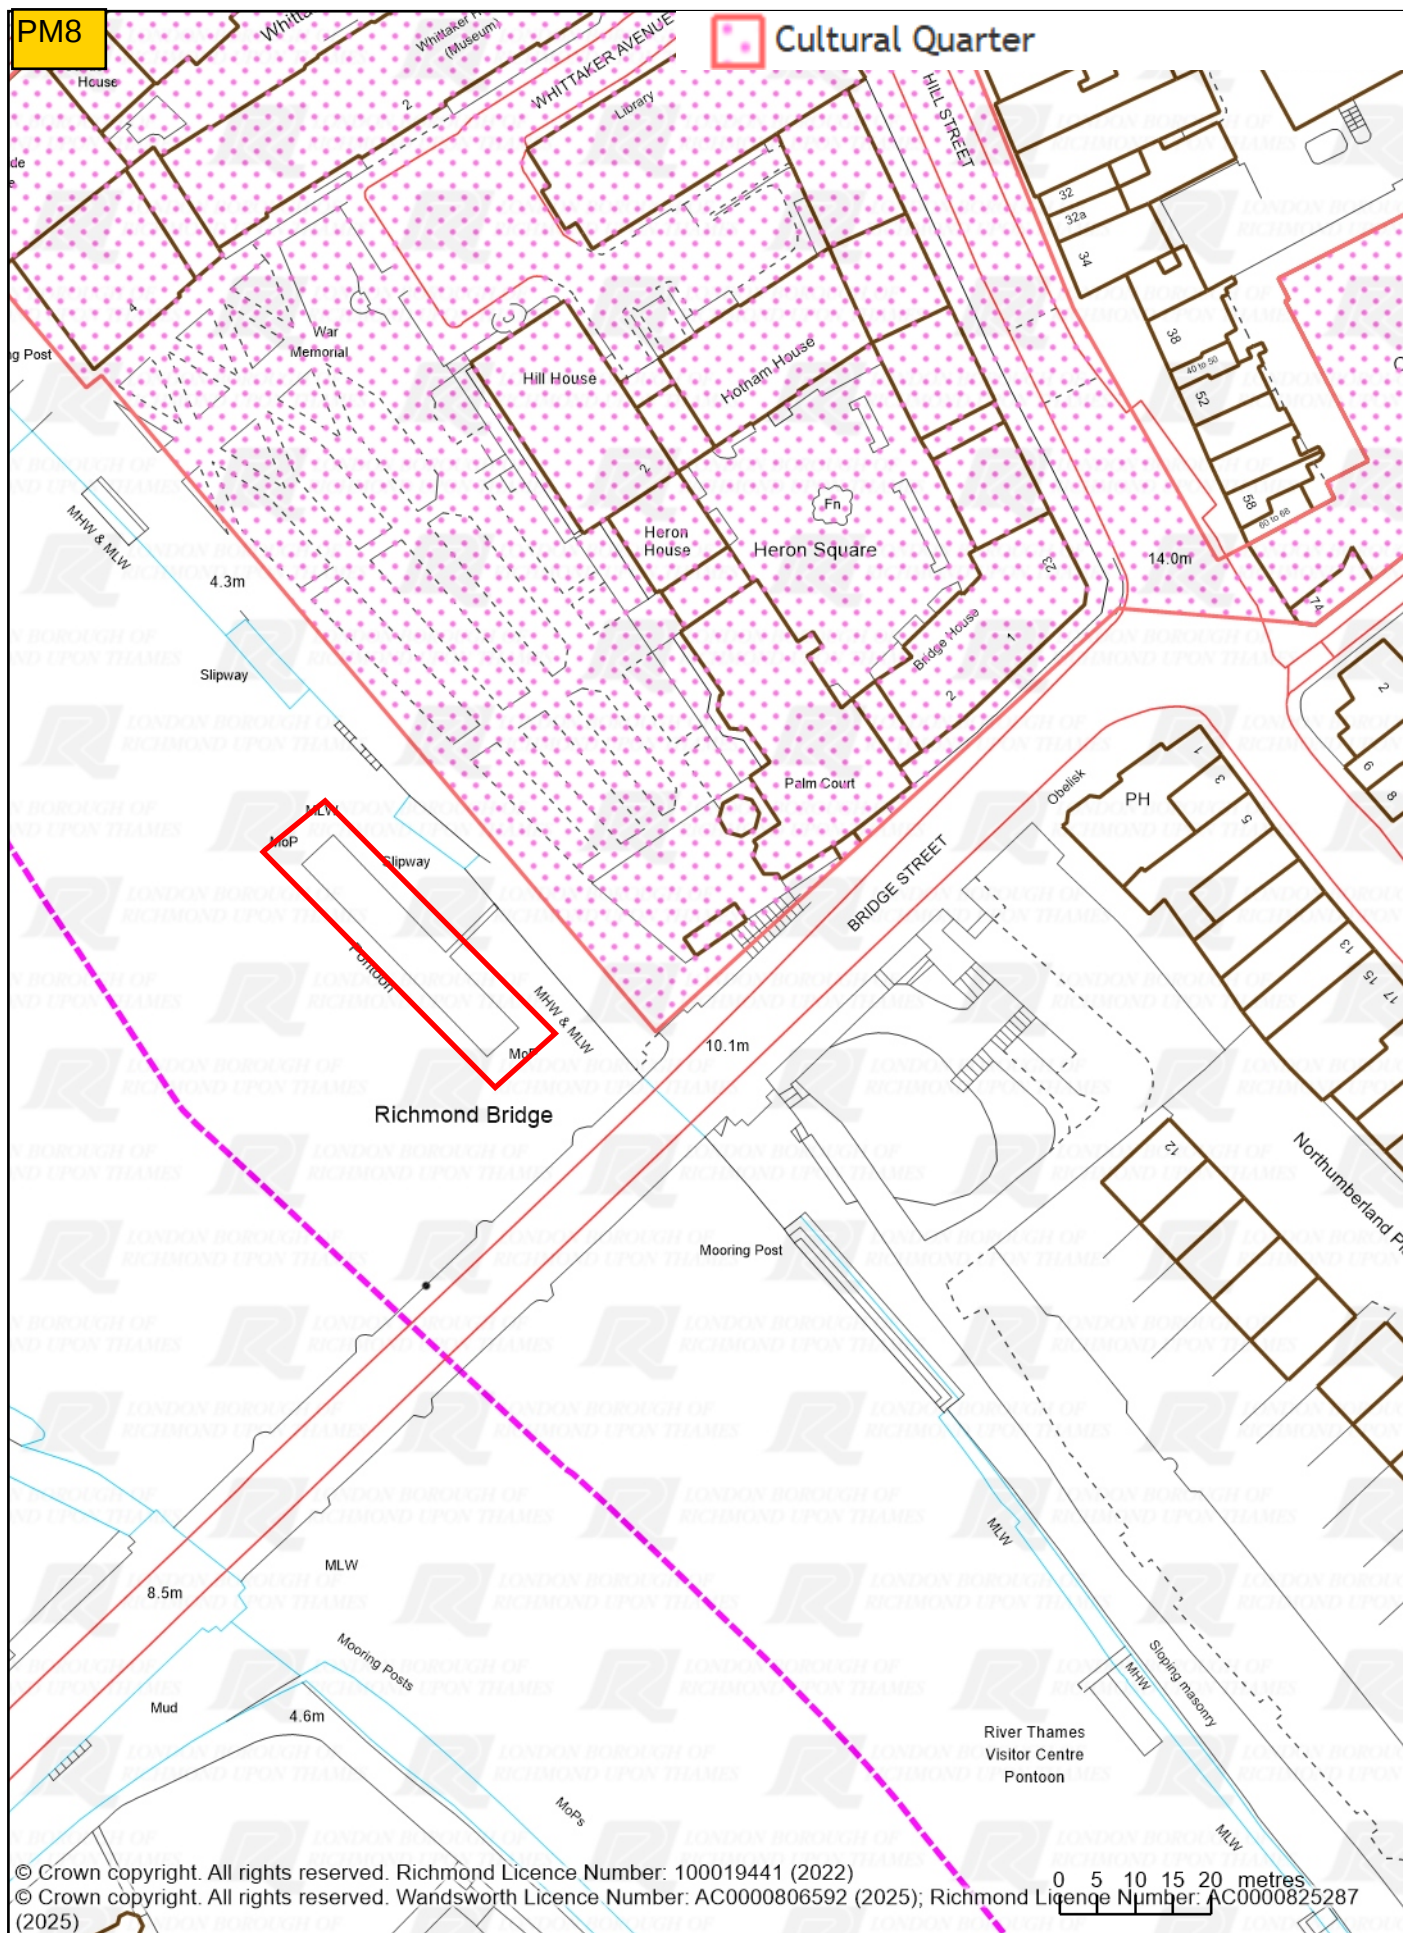

© Crown copyright. All rights reserved. Richmond Licence Number: 100019441 (2022)

© Crown copyright. All rights reserved. Wandsworth Licence Number: AC0000806592 (2025); Richmond Licence Number: AC0000825287 (2025)

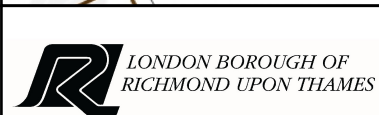


© Crown copyright. All rights reserved. Richmond Borough Council Licence No. LA 100019441 (2022)

15 December 2025

1:1000

Site Location outlined in red



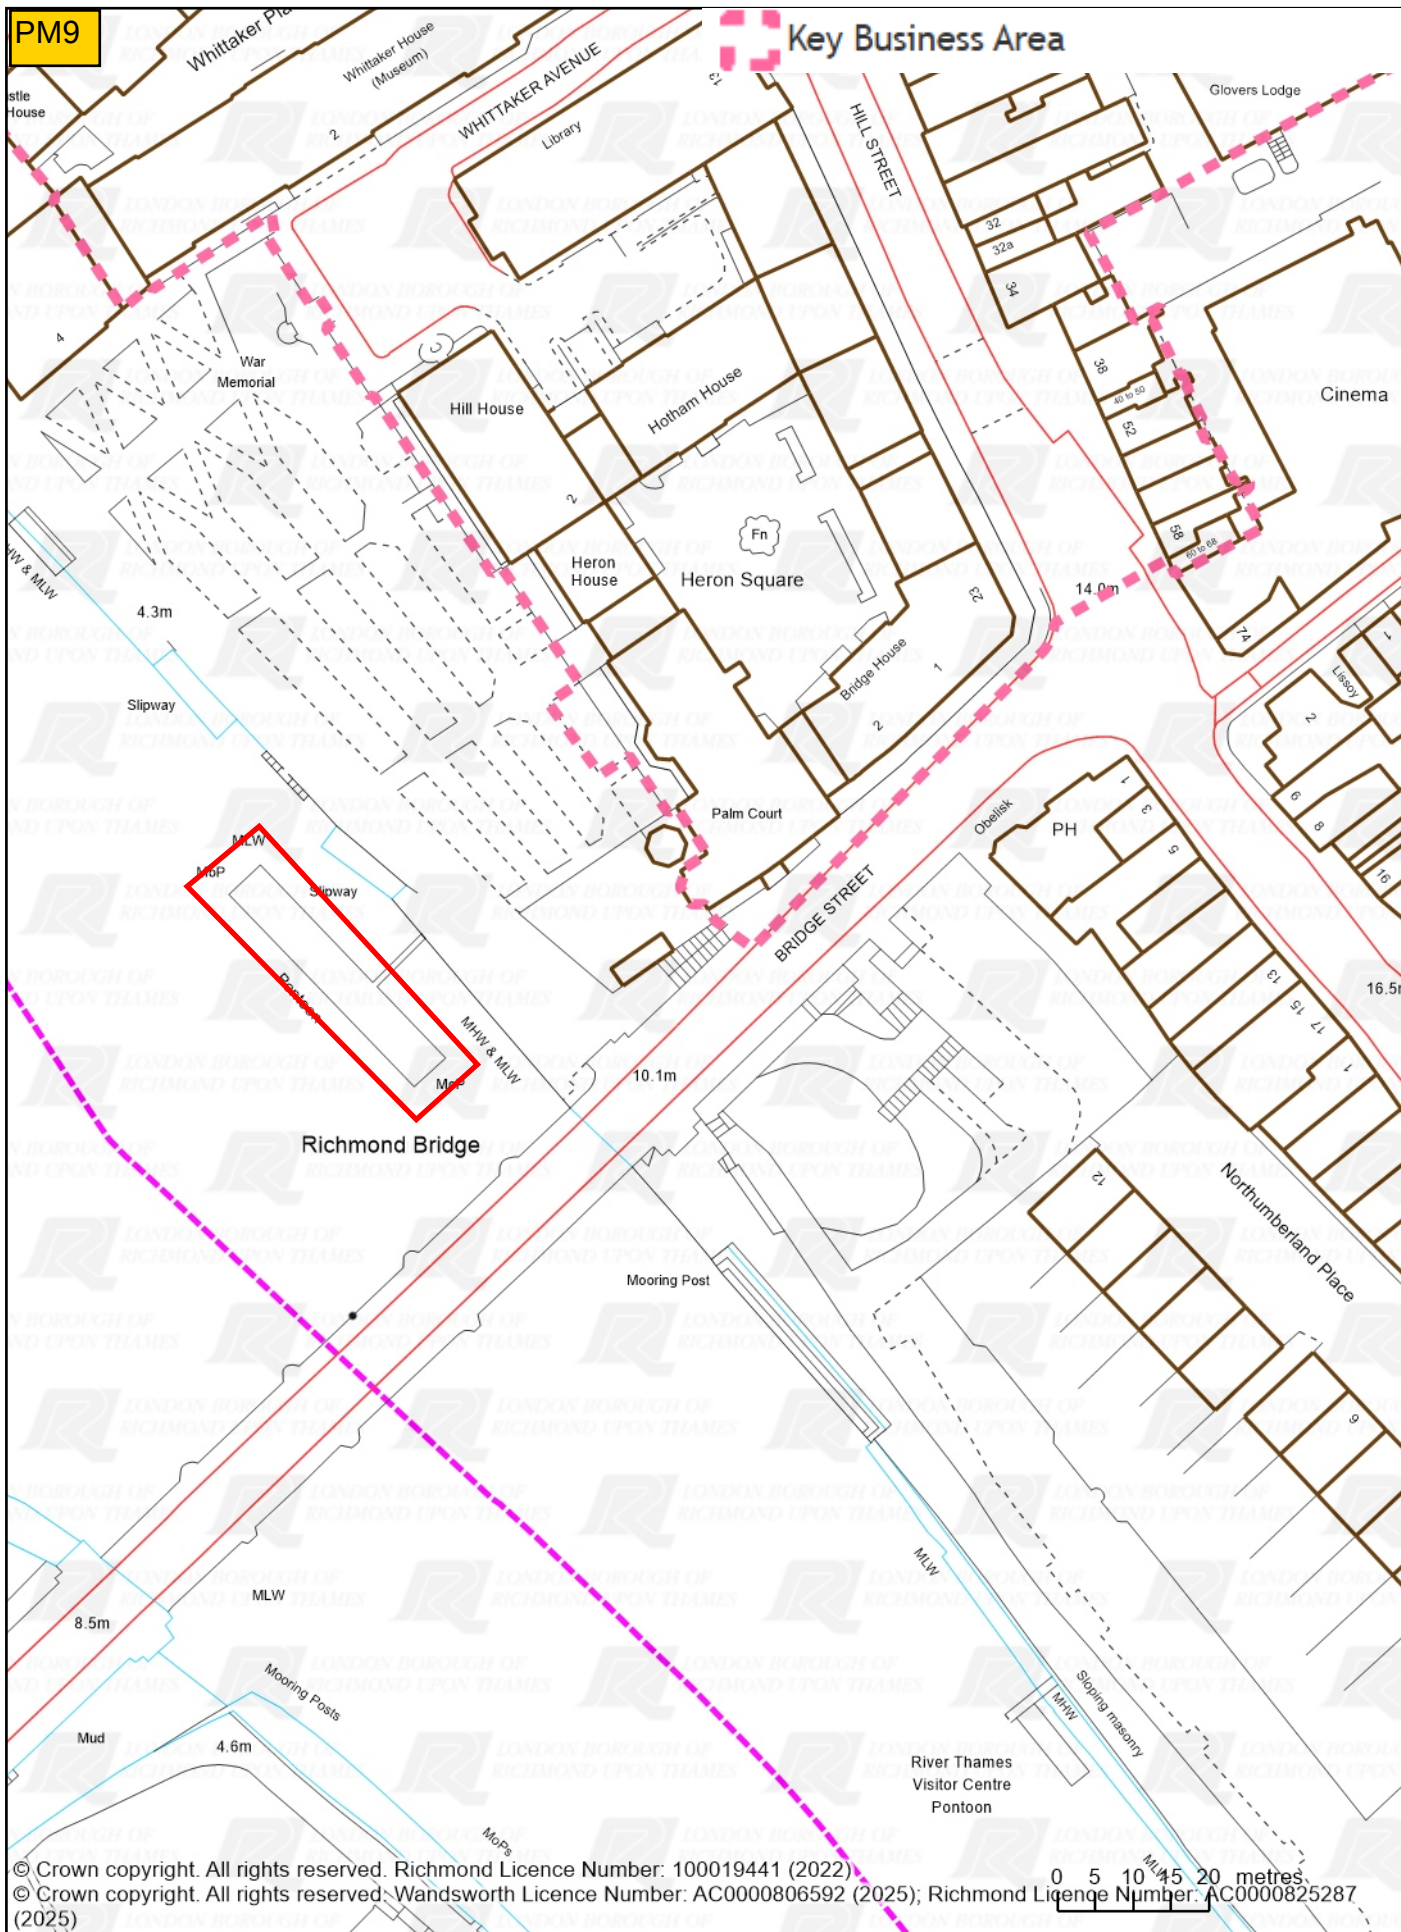

PM9

Key Business Area

© Crown copyright. All rights reserved. Richmond Licence Number: 100019441 (2022)
 © Crown copyright. All rights reserved. Wandsworth Licence Number: AC0000806592 (2025); Richmond Licence Number: AC0000825287 (2025)

