


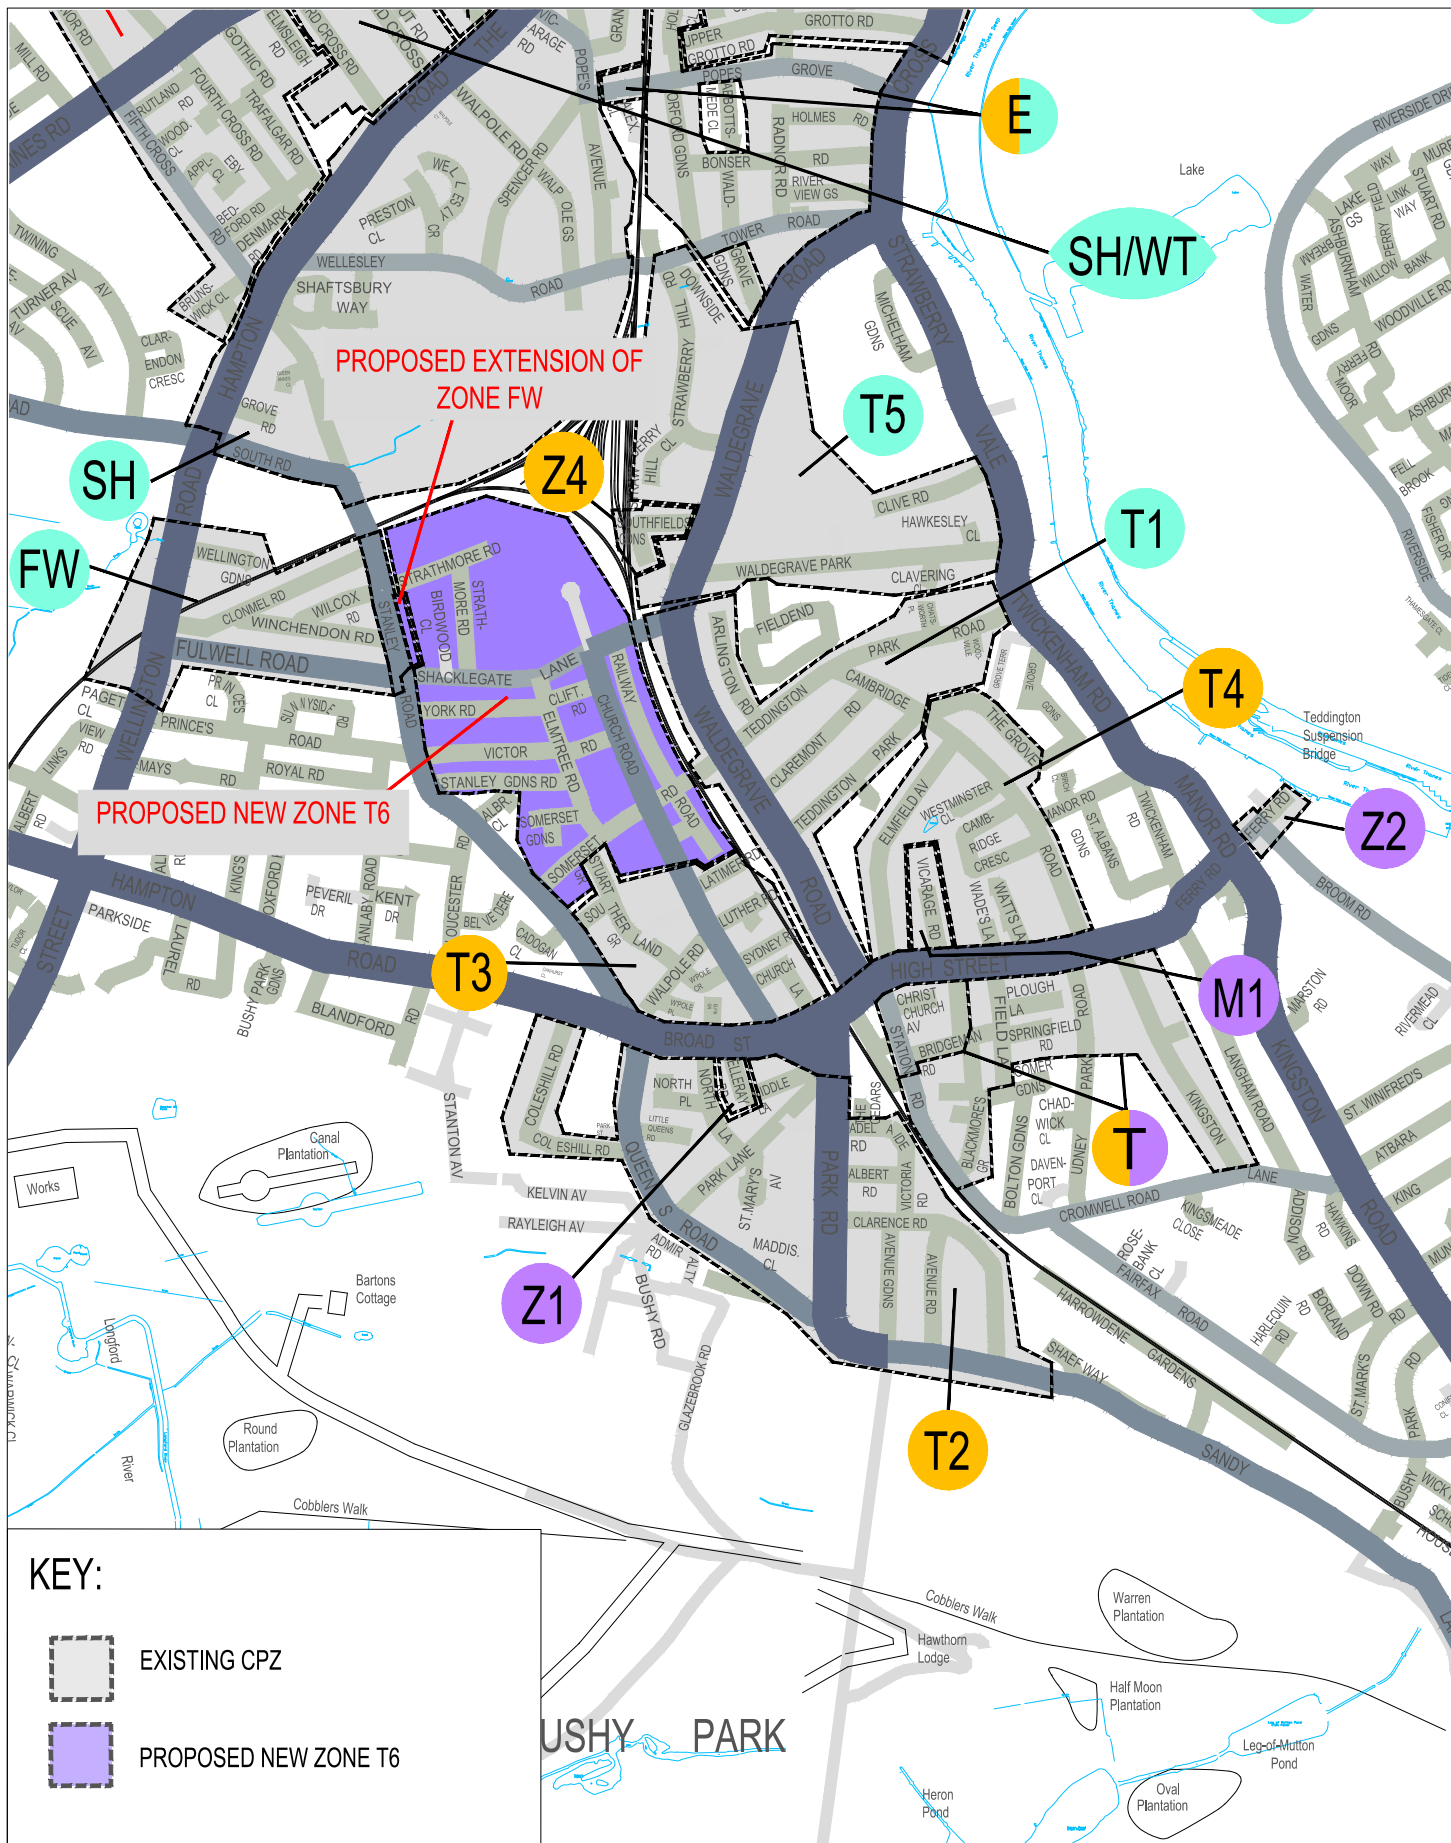

"This map is reproduced from Ordnance Survey material with the permission of the Controller of Her Majesty's Stationery Office
 © Crown copyright. Unauthorised reproduction infringes Crown copyright and may lead to prosecution or civil proceedings
 100019441 [2024]."

Draft	
Issue	✓

Scale (at A4 size) N.T.S

CLIENT	LONDON BOROUGH OF RICHMOND UPON THAMES		
PROJECT	CPZ WORK PROGRAMME 2024		
DRAWING TITLE	TEDDINGTON EXISTING AND PROPOSED CPZs		
ISSUING OFFICE	TWICKENHAM	DRAWING NUMBER	CPZ-CON-TEDD/SH-01
TELEPHONE	020 8891 1411	REVISION	1

