
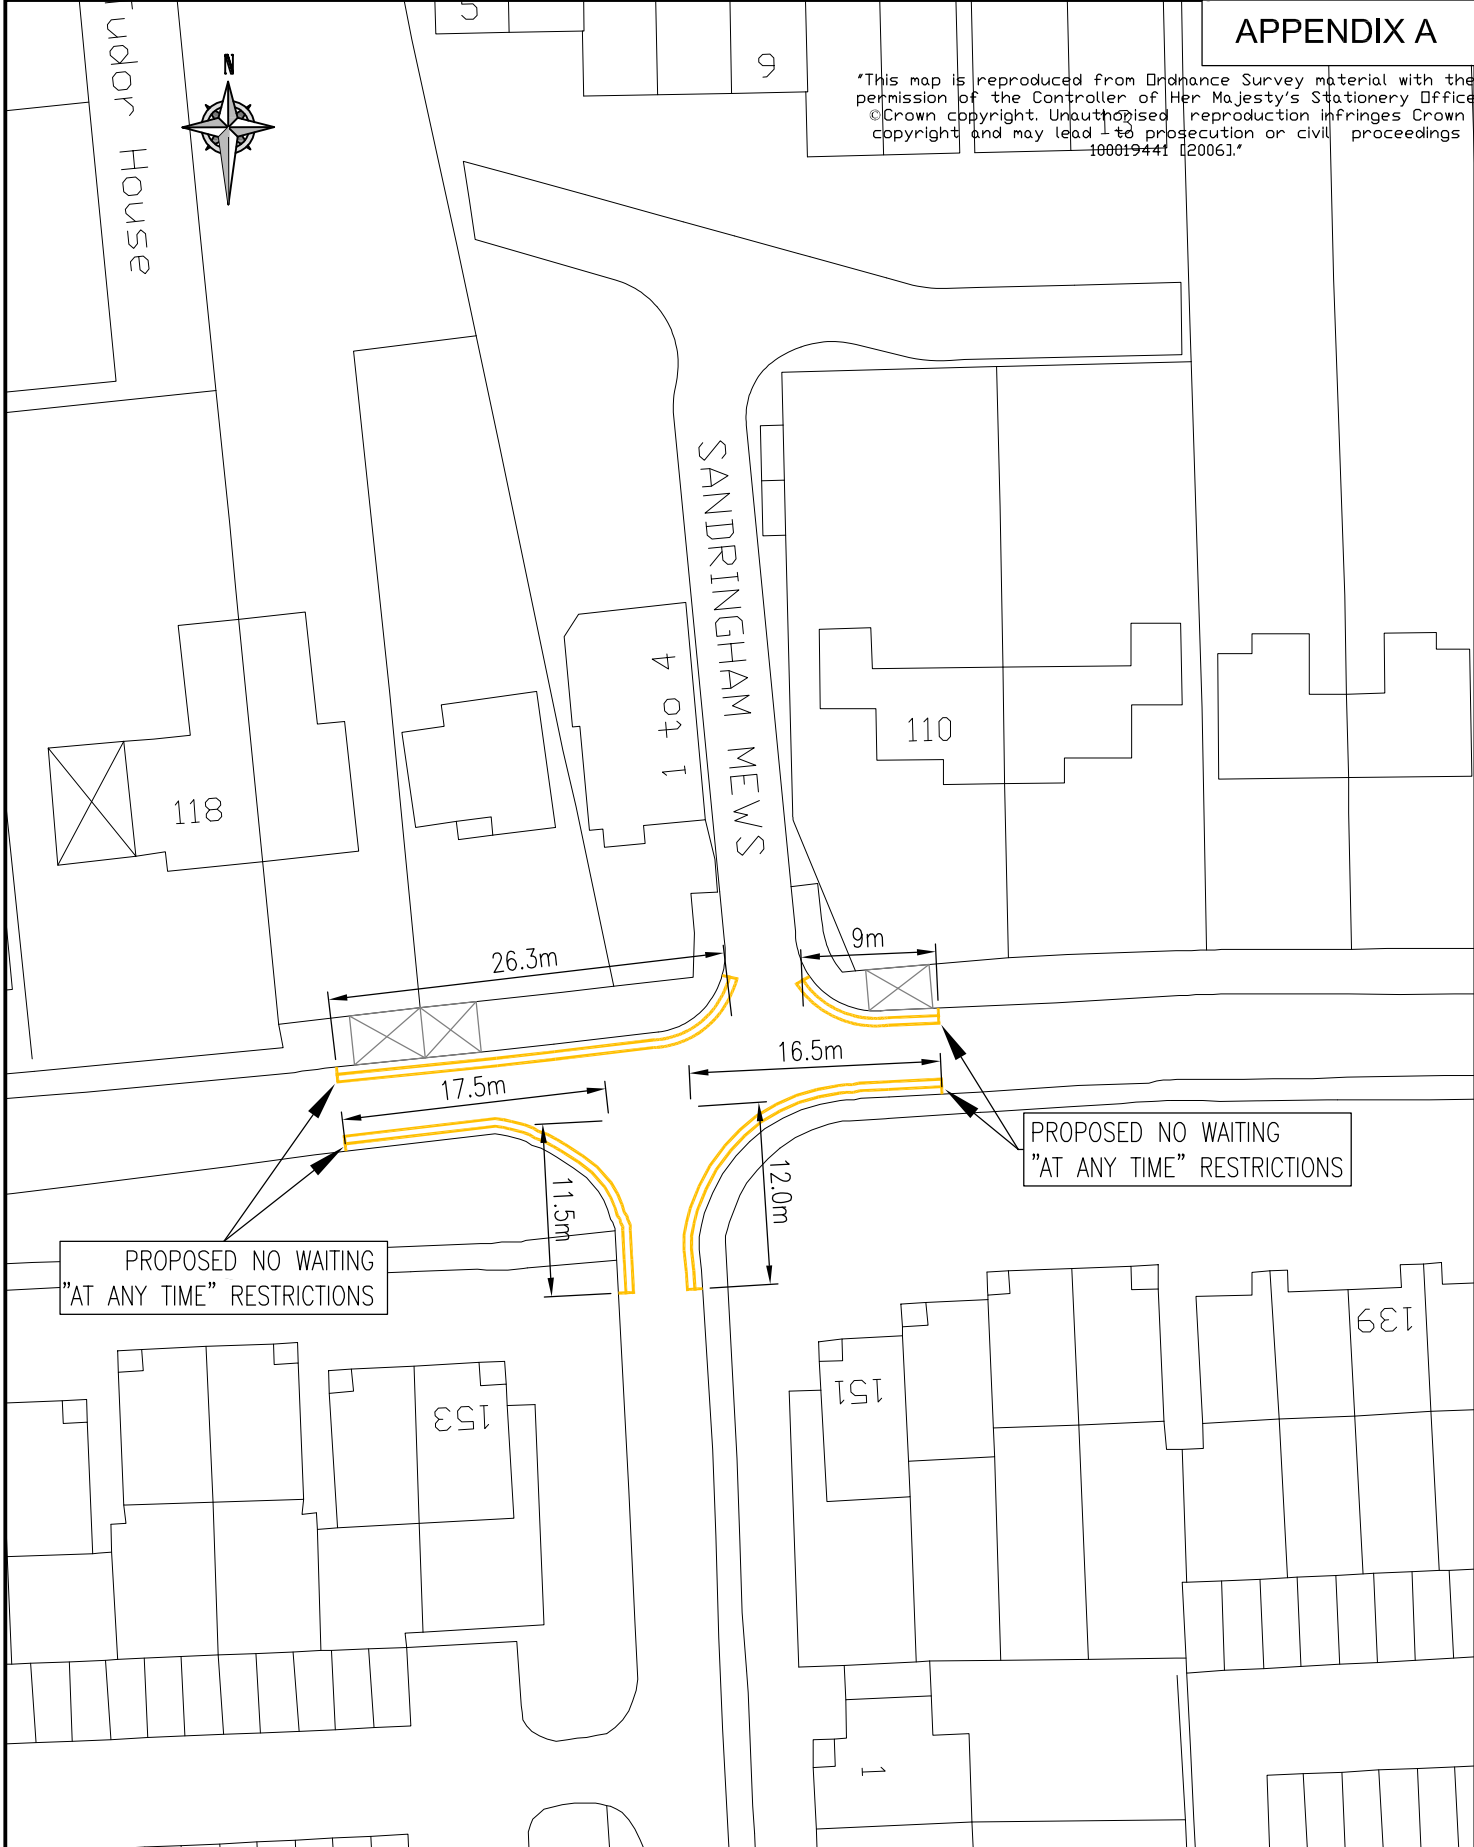


APPENDIX A

"This map is reproduced from Ordnance Survey material with the permission of the Controller of Her Majesty's Stationery Office
©Crown copyright. Unauthorised reproduction infringes Crown copyright and may lead to prosecution or civil proceedings
100019441 (2006)."

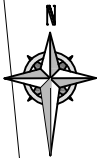

CLIENT	LONDON BOROUGH OF RICHMOND UPON THAMES		
PROJECT	MINOR WORKS PARKING		
DRAWING TITLE	OLDFIELD RD, SANDRINGHAM MEWS & LACEY DR HAMPTON – DOUBLE YELLOW LINES		
ISSUING OFFICE	TWICKENHAM	DRAWING NUMBER	1030/9/H/345159/001
TELEPHONE	020 88911411	REVISION	A

A	ANR23.02.10	ANR23.02.10	MP23.02.10	MT23.02.10	Issue ☒	Draft ☐
					Scale (at A4 size) 1:500	
REVISION	DRAWN BY & DATE	DESIGNED BY & DATE	CHECKED BY & DATE	APPROVED BY & DATE		