


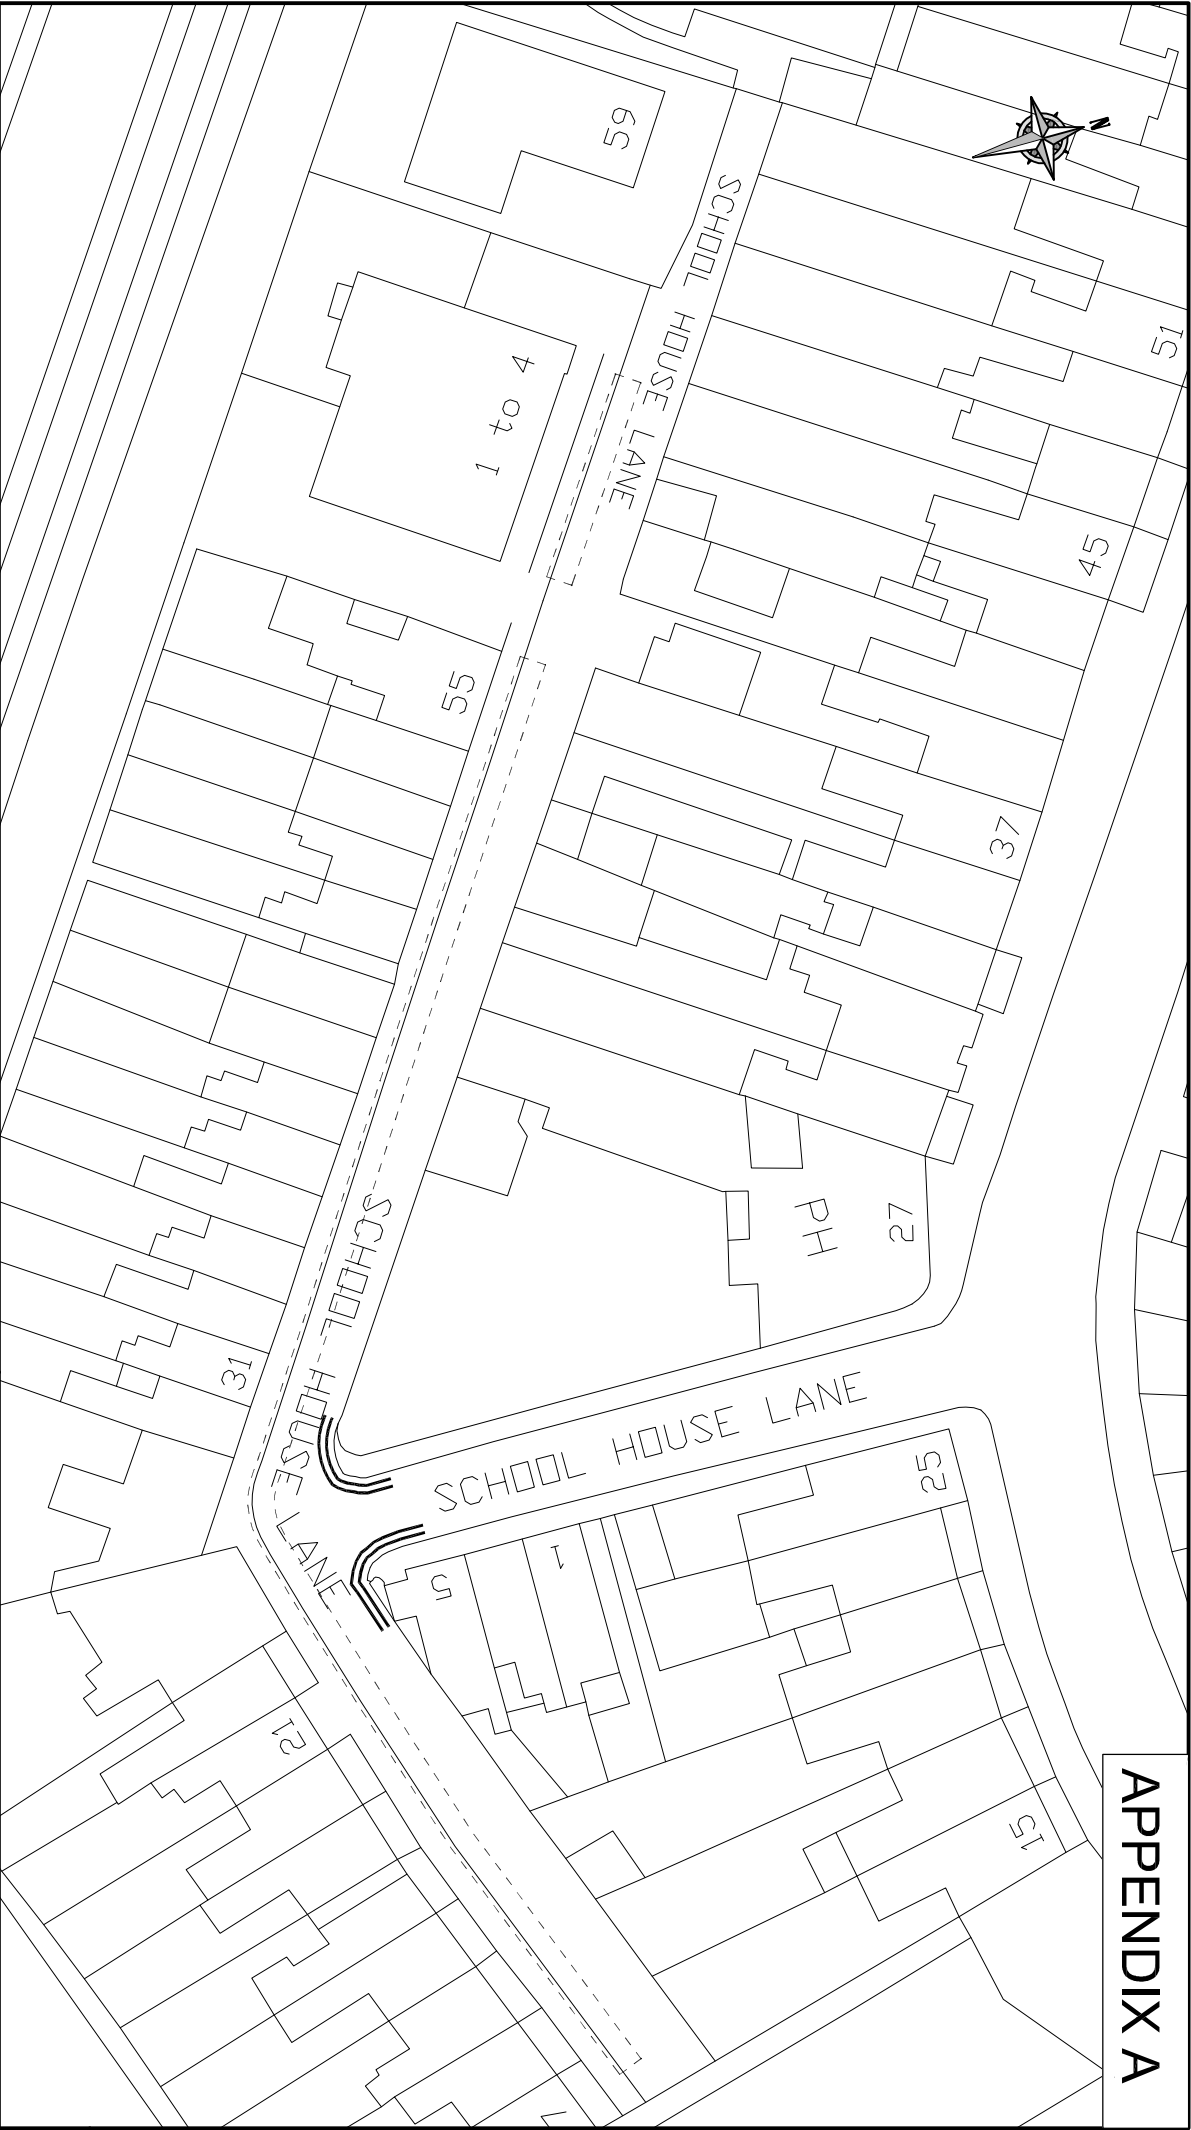

APPENDIX A

 LONDON BOROUGH OF RICHMOND UPON THAMES KEY: PROPOSED FOOTWAY PARKING										CLIENTLONDON BOROUGH OF RICHMOND UPON THAMES PROJECTMINOR YELLOW LINE WORKS DRAWINGTITLE SCHOOL HOUSE LANE, HAMPTON WICK FOOTWAY PARKING PROPOSALS ISSUING OFFICE TWICKENHAM TELEPHONE 020 88911411				REVISIONA	
REVISIONA		ANR19.03.09		DRAWN BY		KR19.03.09		LF19.03.09		MT19.03.09					
BY & DATE		BY & DATE		BY & DATE		BY & DATE		BY & DATE		BY & DATE					
Scale (at A4 size) 1:500		Issue		☒		Draft									
This map is reproduced from Ordnance Survey material with the permission of the Controller of Her Majesty's Stationery Office © Crown copyright. Unauthorised reproduction infringes Crown copyright and may lead to prosecution or civil proceedings. 100019441 (2006).										REVISIONA					