




'This map is reproduced from Ordnance Survey material with the permission of the Controller of Her Majesty's Stationery Office © Crown copyright. Unauthorised reproduction infringes Crown copyright and may lead to prosecution or civil proceedings 100019441 [2006].'

PROPOSED NO WAITING
"AT ANY TIME"
RESTRICTIONS

EXISTING
BUS STOP

EXISTING NO WAITING
"AT ANY TIME"
RESTRICTIONS

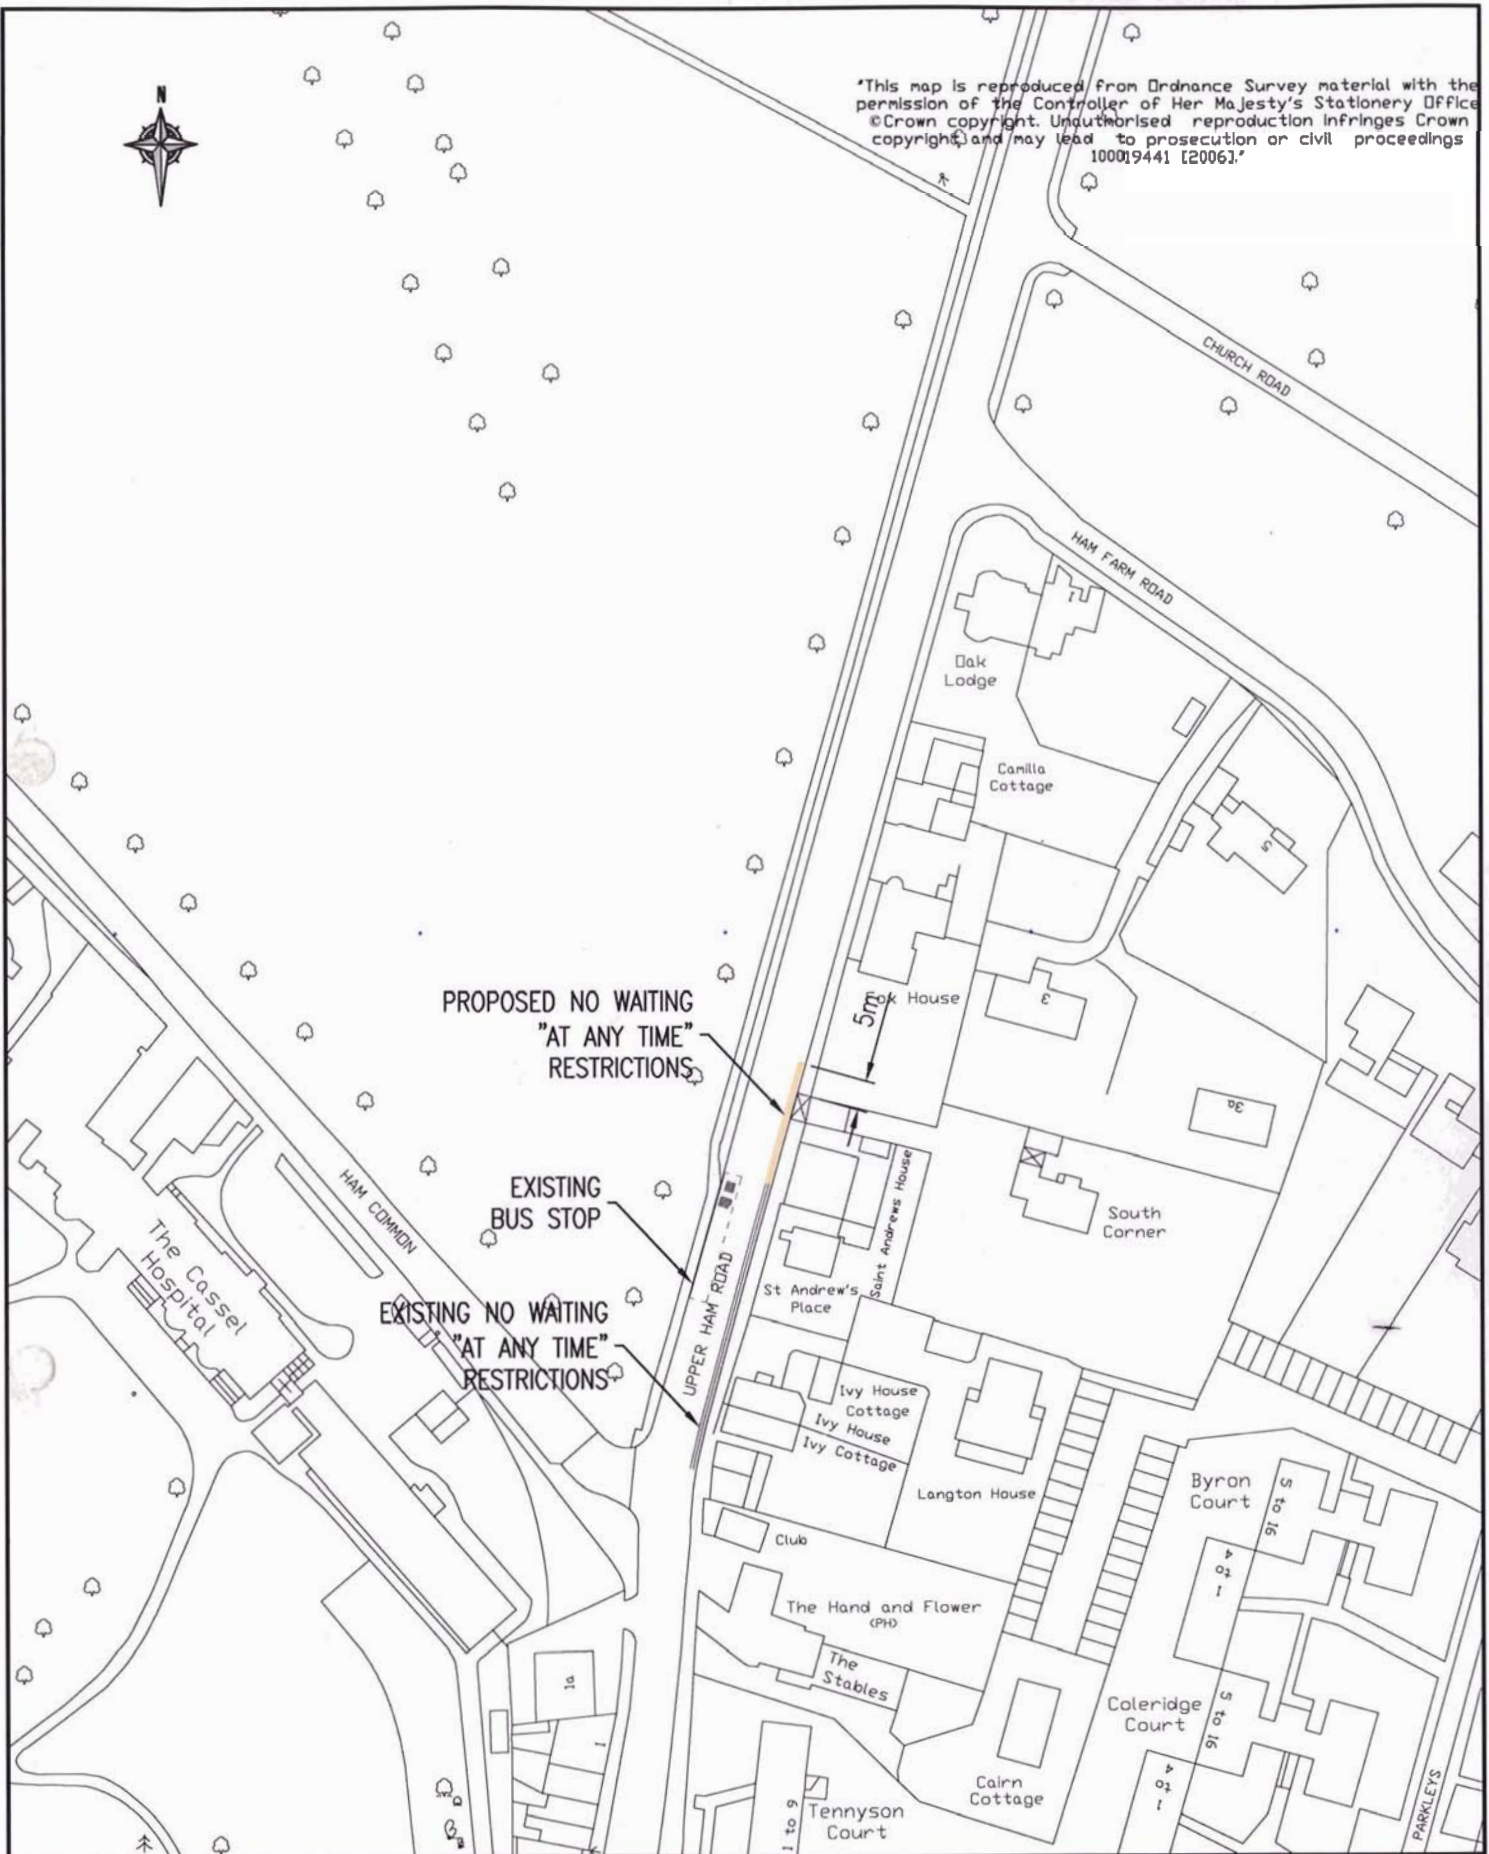

CLIENT LONDON BOROUGH OF RICHMOND UPON THAMES

PROJECT MINOR WORKS BATCHING

DRAWING
TITLE UPPER HAM ROAD
PROPOSED DOUBLE YELLOW LINES

ISSUING
OFFICE TWICKENHAM

TELEPHONE 020 88911411

DRAWING NUMBER
1030/9/HP/447886/001

REVISION
A

A	ANR	KR	LF	MT	Issue	Draft
A	12/12/09	05/01/09	05/01/09	05/01/09	Scale (at A4 size)	1:1250
REVISION	DRAWN BY & DATE	DESIGNED BY & DATE	CHECKED BY & DATE	APPROVED BY & DATE		