
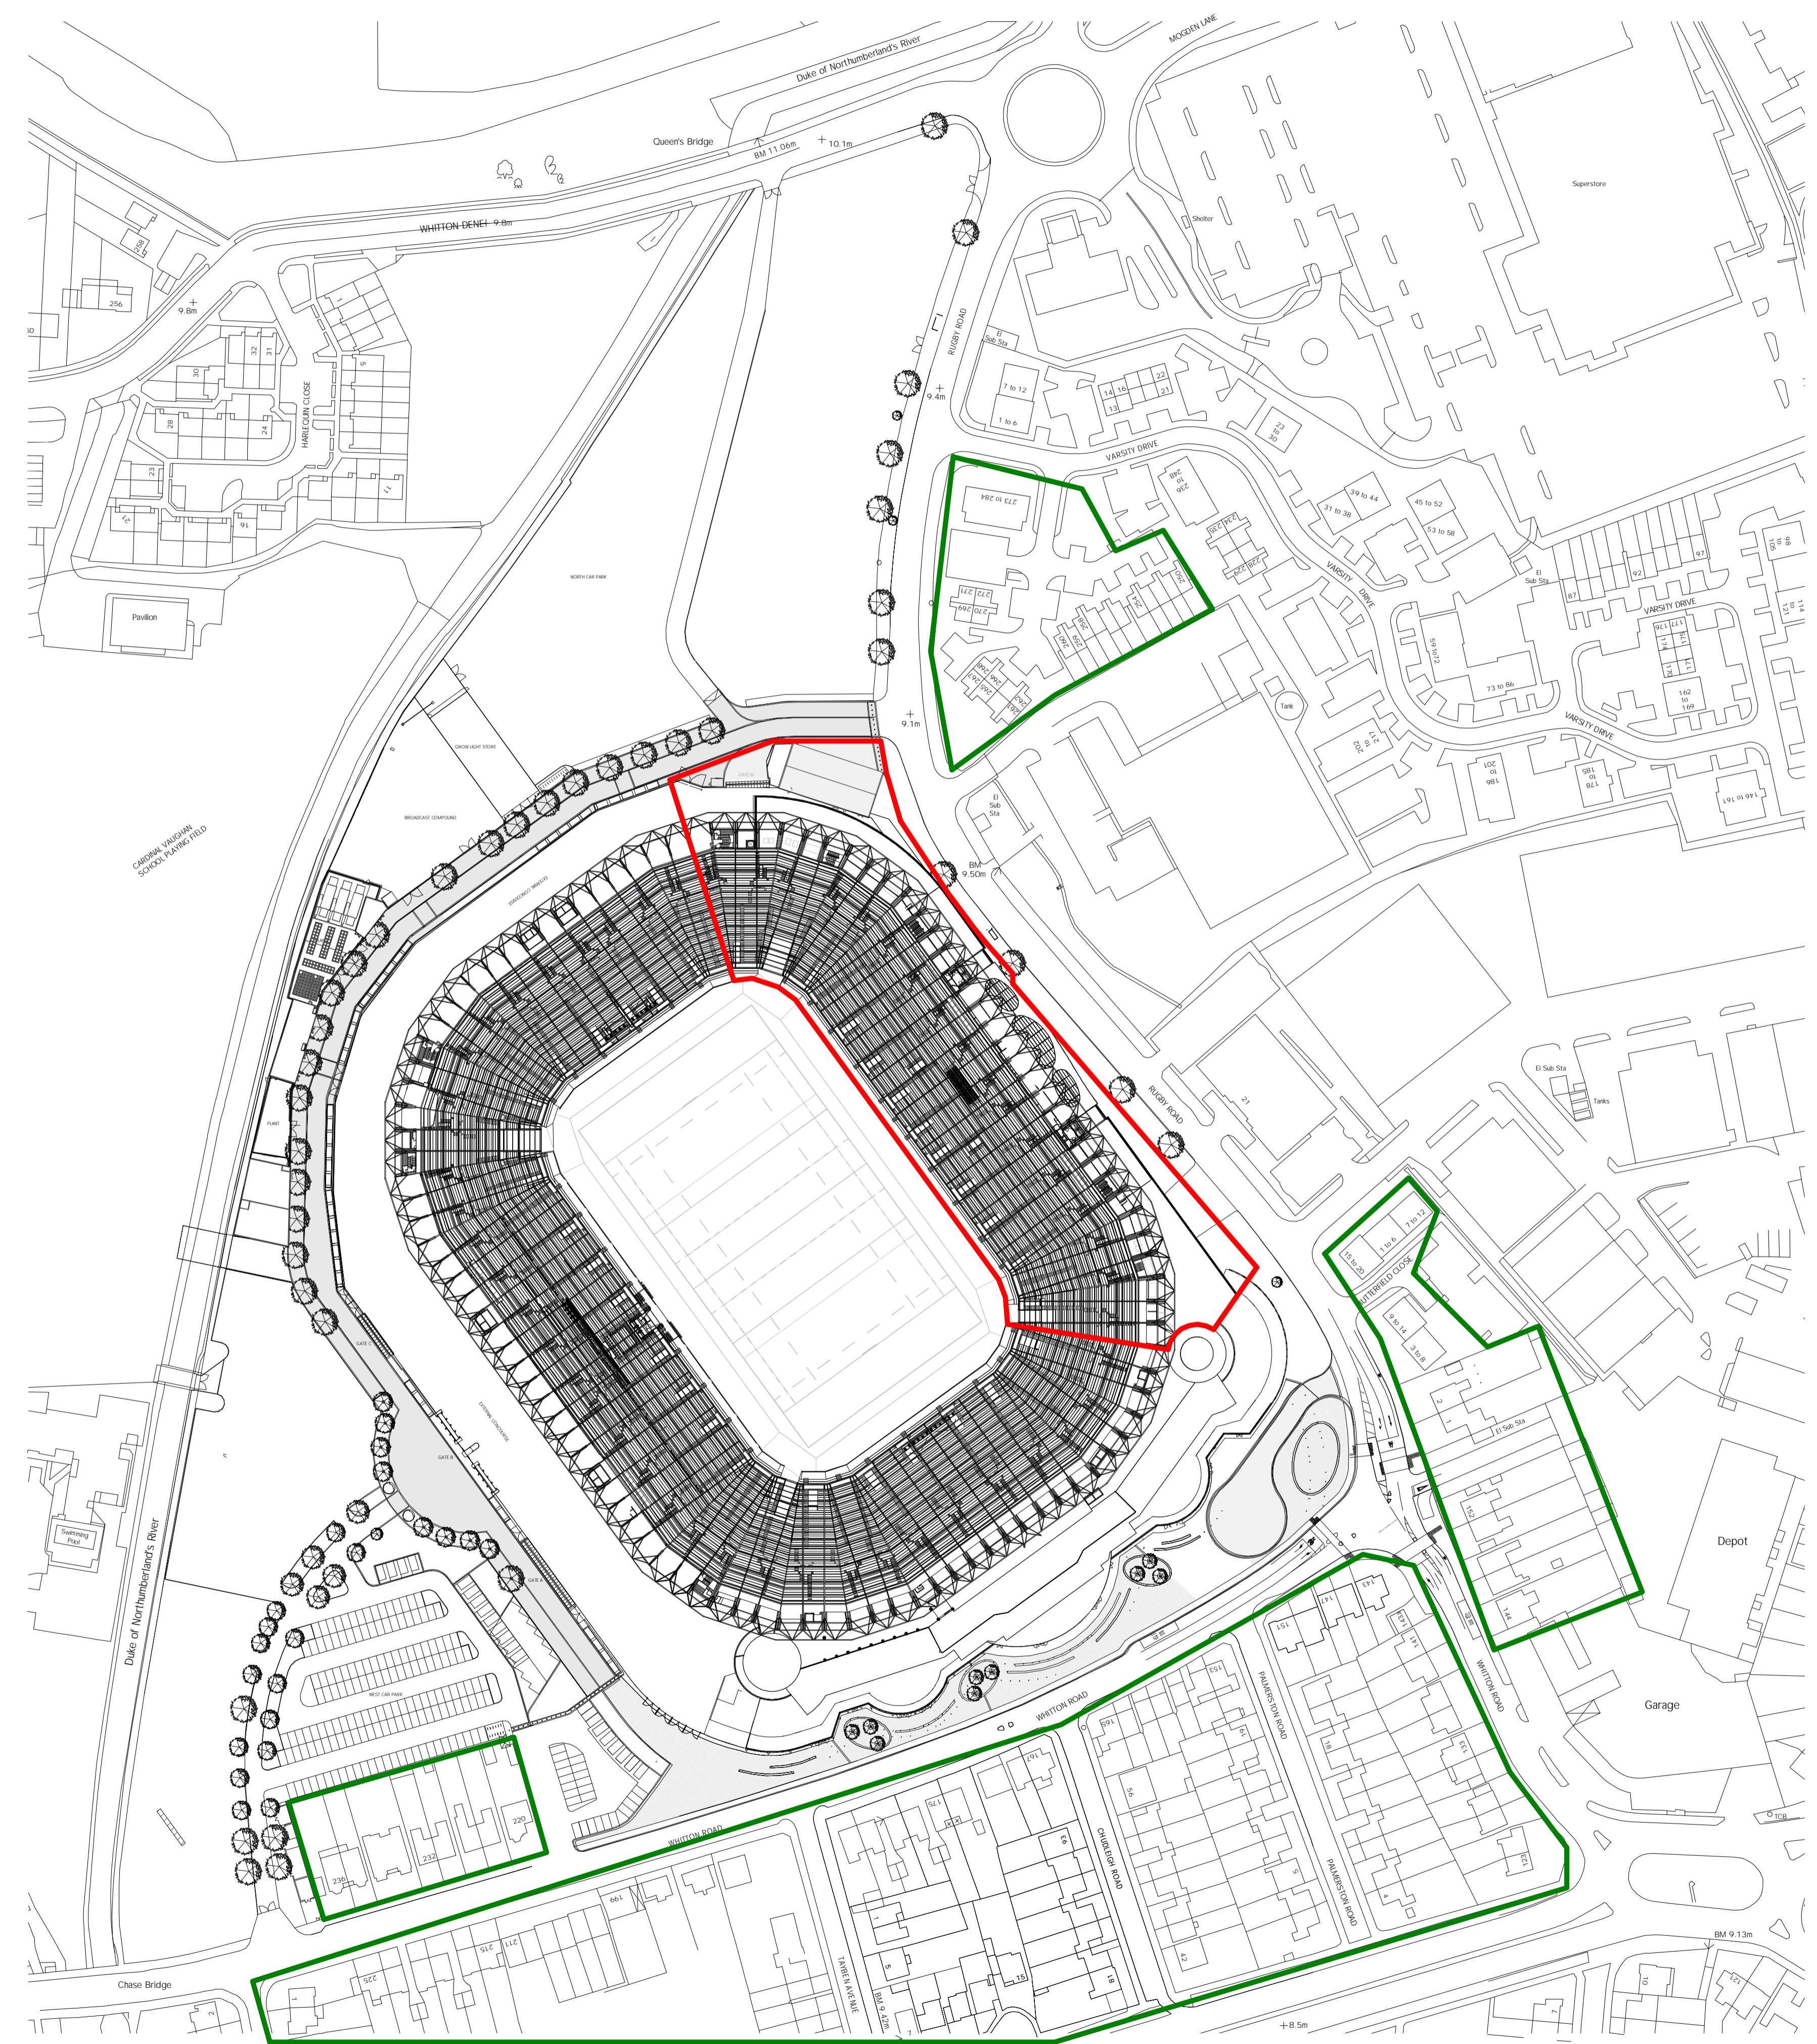


Construction
Maintenance / Cleaning / Operation
Decommissioning / Demolition
Revisions

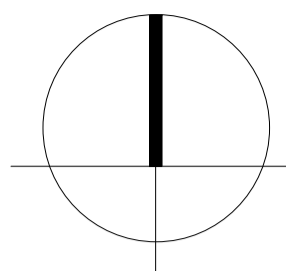

**LEGEND:**  
— Boundary line  
— Nearest sensitive receptors

**PRELIMINARY**  
 Client \_\_\_\_\_  
 RFU  
 Project \_\_\_\_\_  
**TWICKENHAM STADIUM EAST STAND DEVELOPMENT**  
 Drawing title \_\_\_\_\_  
**LOCATION PLAN**

**KSS**  
 Scale at A1  
 1 : 1250  
 File ref \_\_\_\_\_  
 15735 - ARCH Master

London 1 James Street London W1U 1DR T+44(0)20 7907 2222 F+44(0)20 7907 2299	Sevensoaks 7 Blighs Walk Sevensoaks TN13 1DB T+44(0)20 7907 2222 F+44(0)1732 467 841	Drawn by _____ Date drawn _____ KI 25.04.16 Checked by _____ Date checked _____ PY 25.04.16
--	--	--

SCALE  
 0m 12.5 25 62.5 125

Project number <b>15735</b>	Drawing number <b>001</b>	Revision <b>B</b>
--------------------------------	------------------------------	----------------------