



1 Water Lane section with overlay of existing
2605 1:100

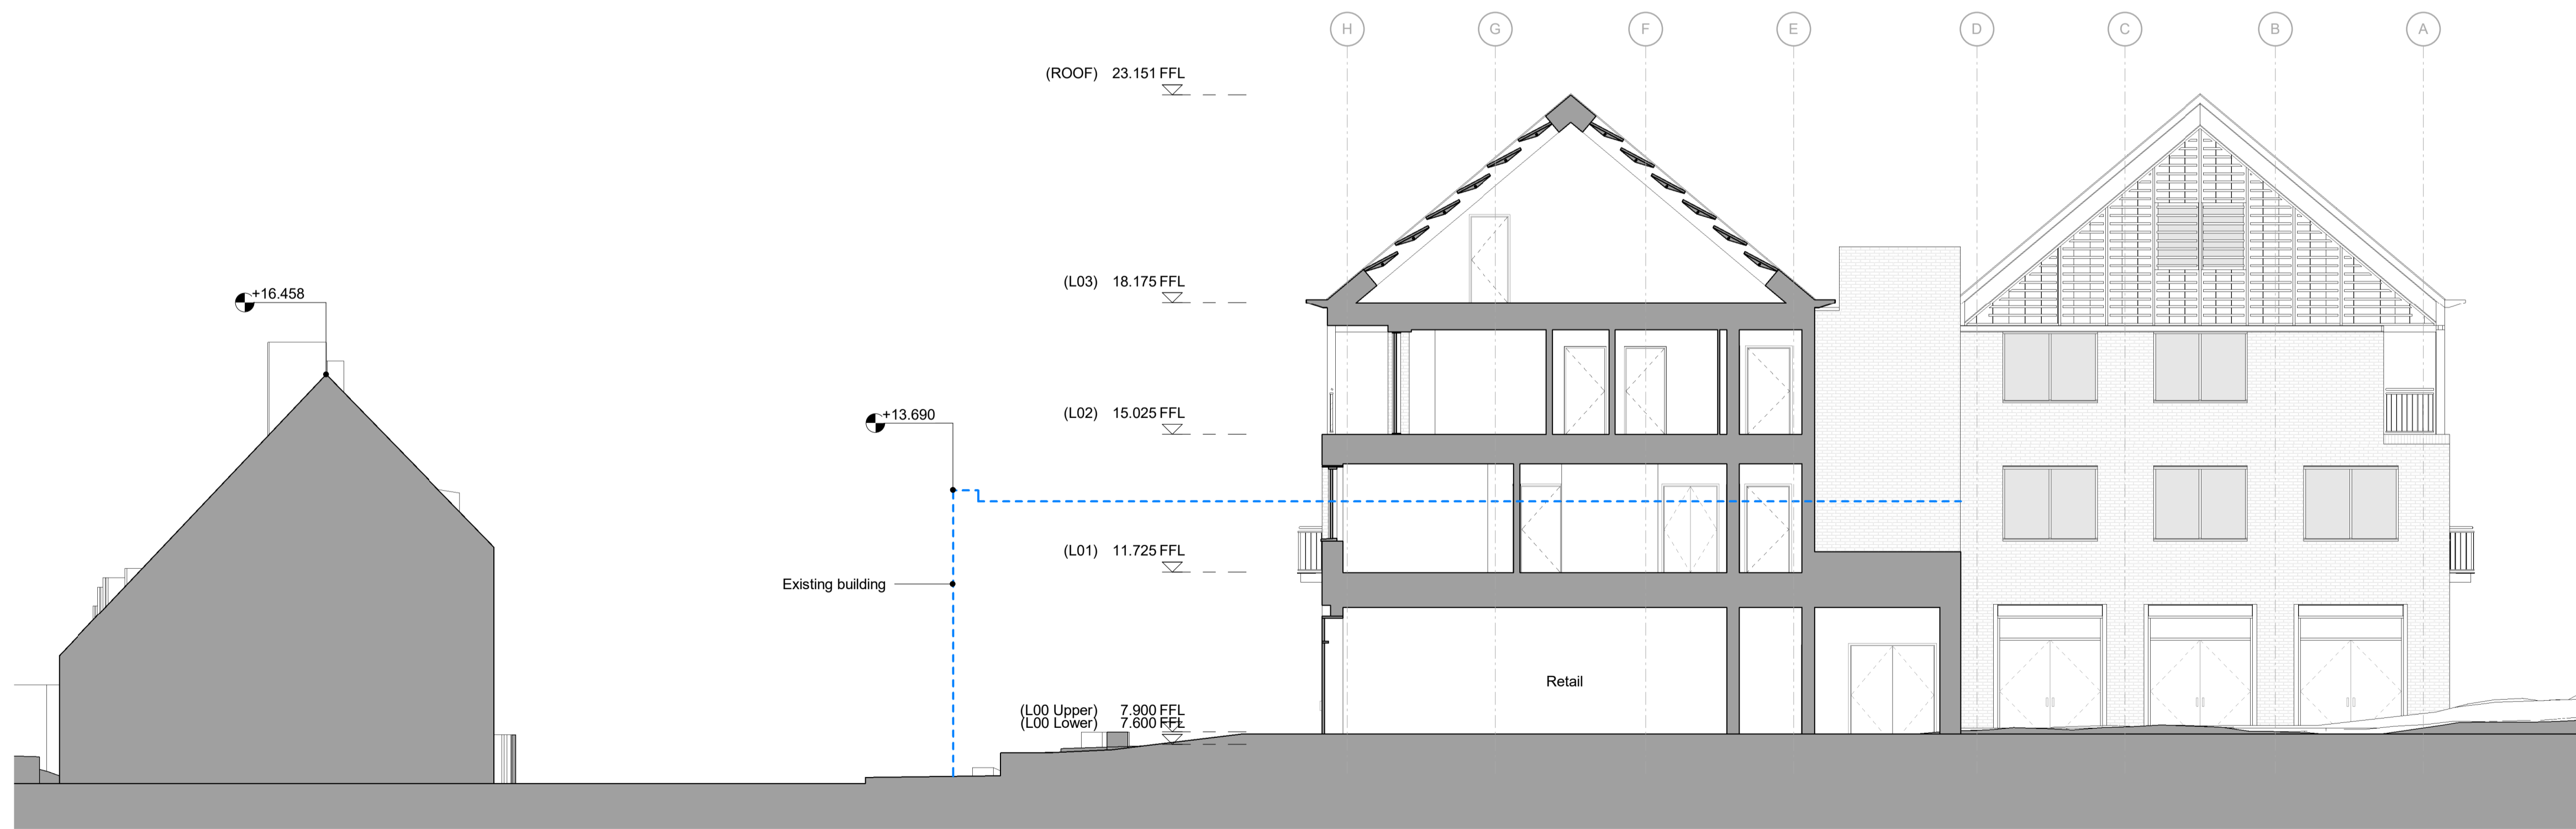

2 Water Lane section with overlay of existing
2605 1:100

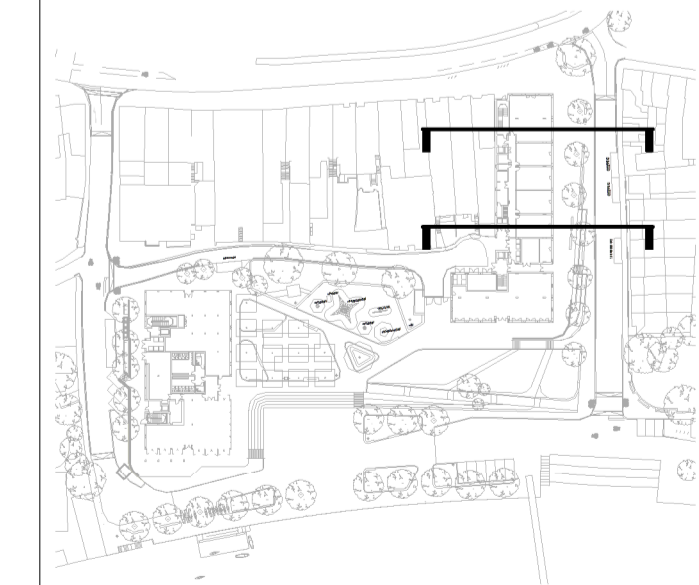

Date	Rev.	Description	Approved By
26/07/2021	C01	M160 - Planning Issue	MB

Date	Rev.	Description	Approved By

PLANNING

Scale at 1:100

Project	Twickenham Riverside	Code	TRS	File Name	Number	Rev.
Subject	Proposed Site Sections Water Lane with overlay of existing			TRS-HAL-02-ZZ-DR-A-	2605	C01
Architects	Hopkins Architects Limited 27 Broadley Terrace, London, NW1 6LG T: 020 7724 1751 E: mail@hopkins.co.uk			Date	06/09/21	Scale As indicated at A1