


1 Water Lane - Gable End Typical Bay
2695 1:50

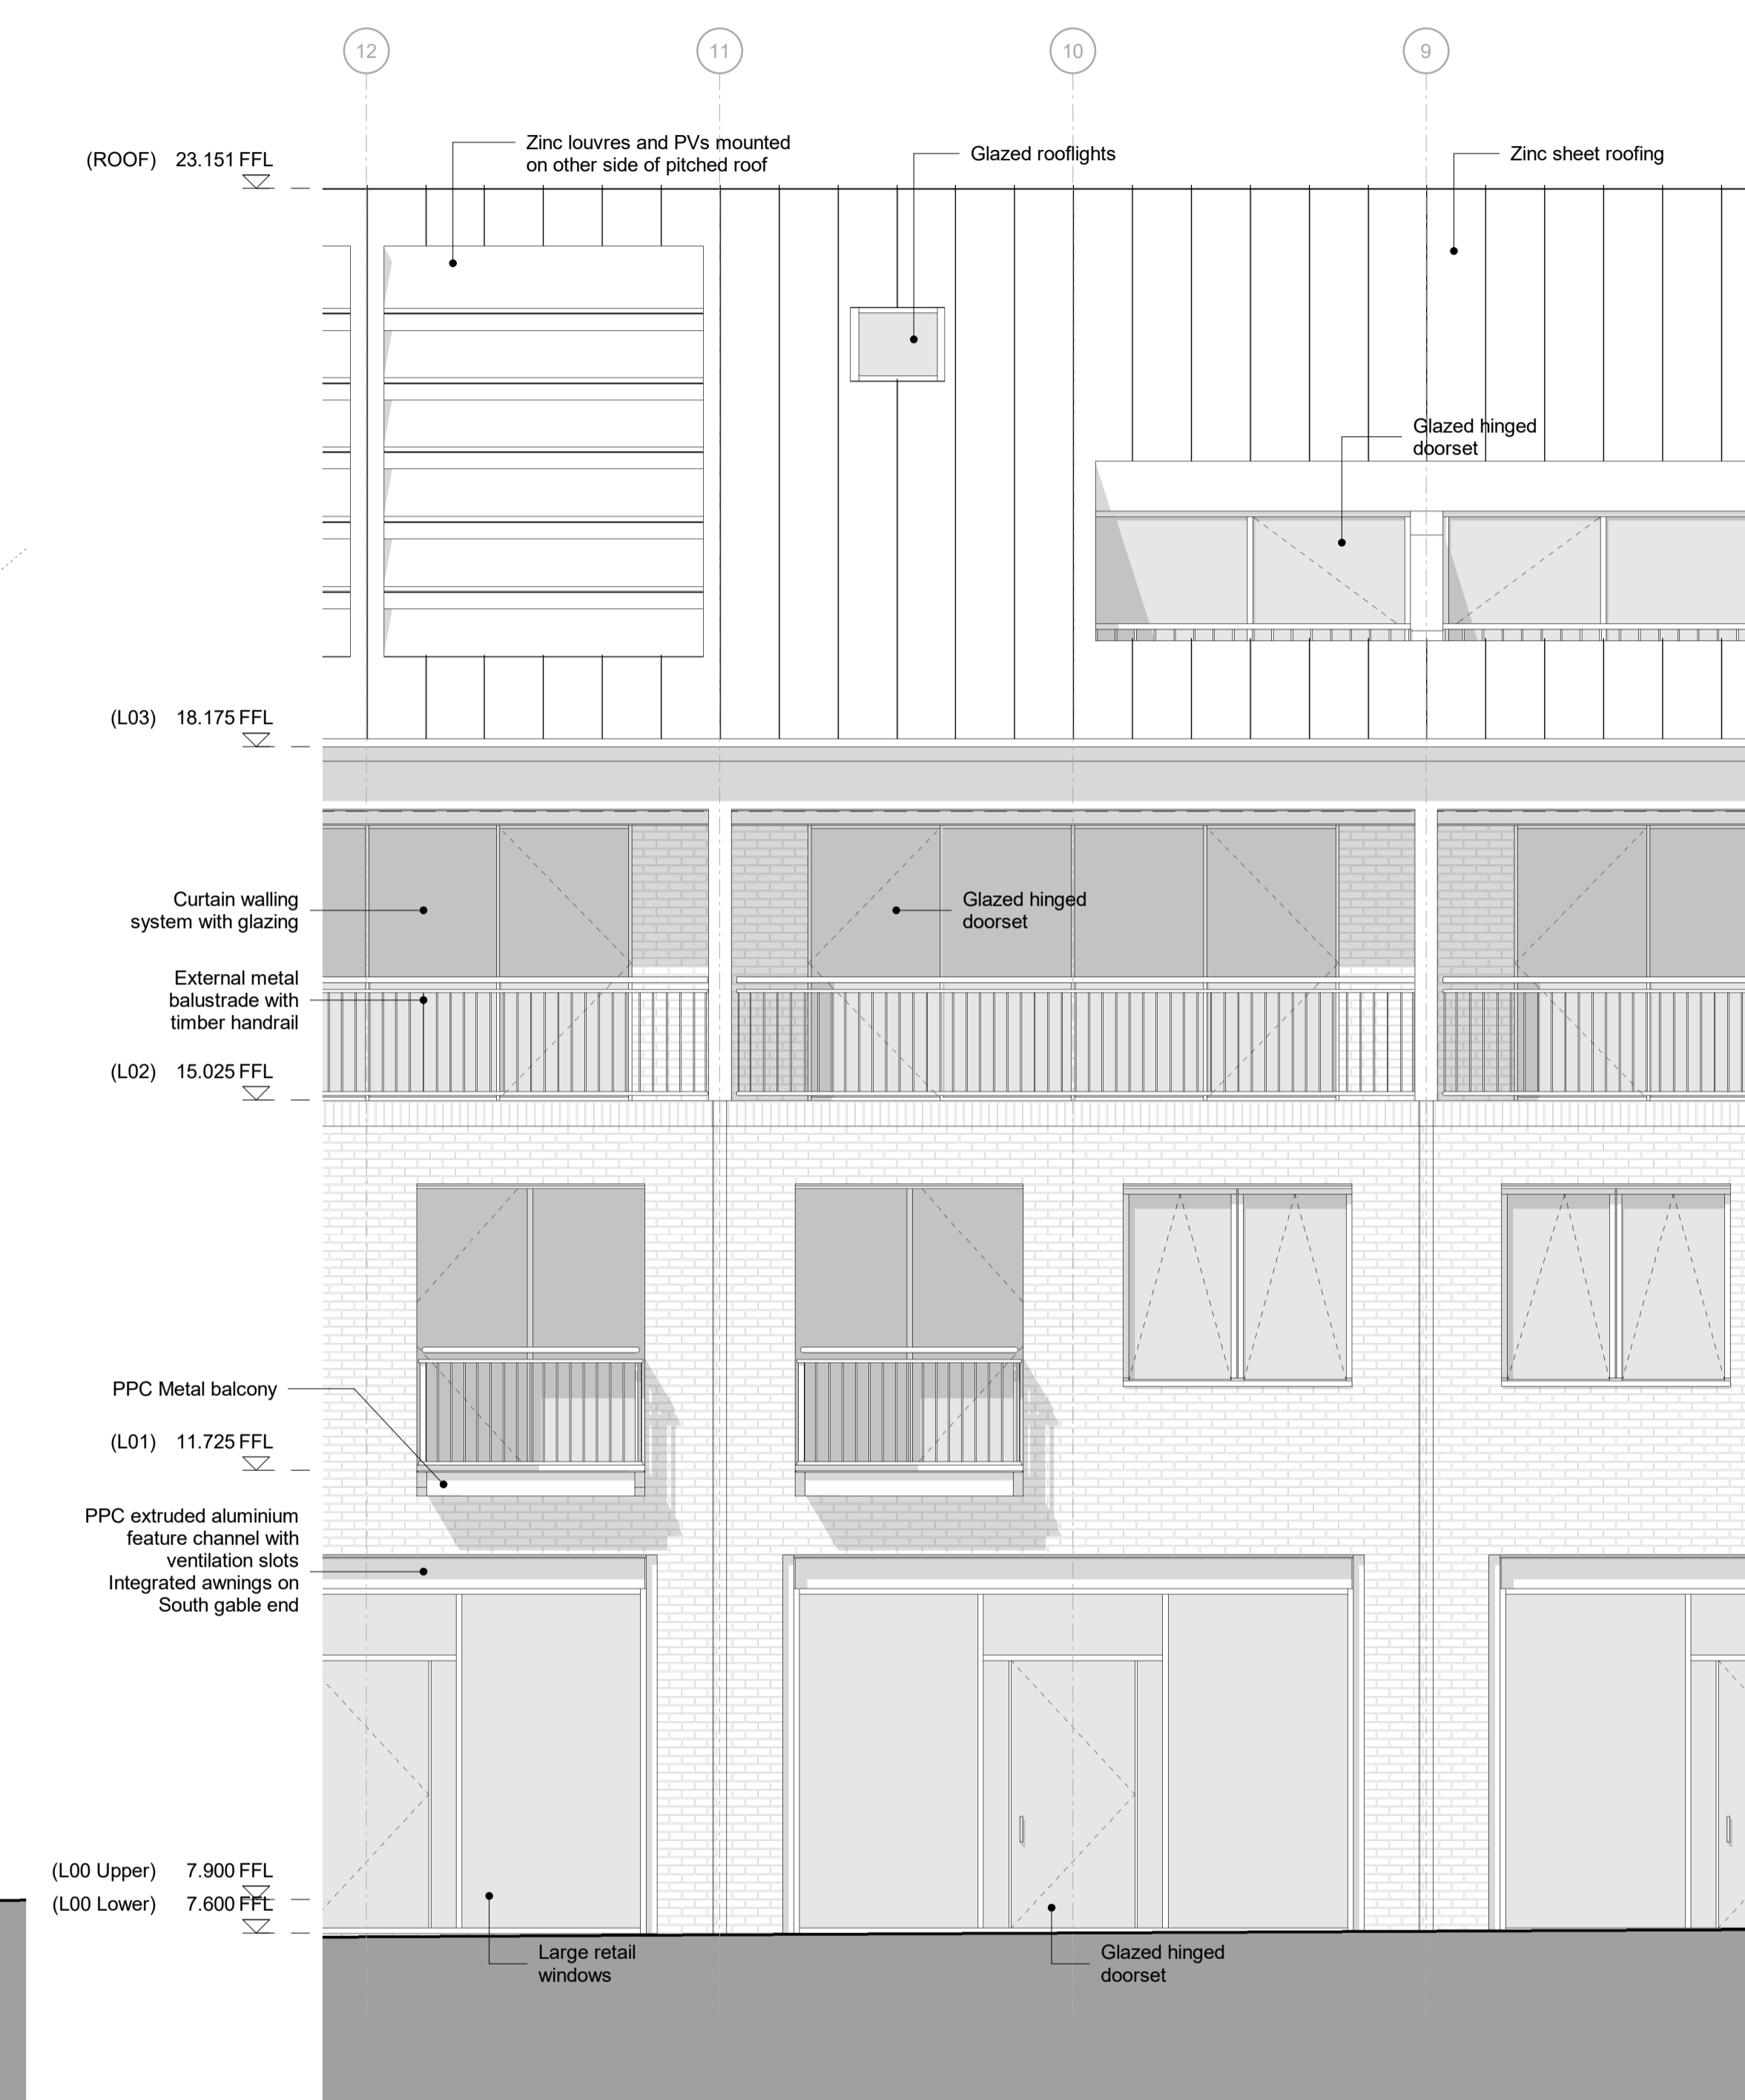

2 Water Lane - Water Lane Typical Bay
2695 1:50

| Date | Rev. | Description | Approved By | Date | Rev. | Description | Approved By |
|------------|------|-----------------------|-------------|------|------|-------------|-------------|
| 26/07/2021 | C01 | M160 - Planning Issue | MB | | | | |
| | | | | | | | |
| | | | | | | | |
| | | | | | | | |
| | | | | | | | |

PLANNING

Scale at 1:50

| | | | | | | |
|------------|---|------|-----|---------------------|-------------|------------|
| Project | Twickenham Riverside | Code | TRS | File Name | Number | Rev. |
| Subject | Water Lane Building Typical Bay | | | TRS-HAL-02-ZZ-DR-A- | 2695 | C01 |
| Architects | Hopkins Architects Limited 27 Bradley Terrace, London, NW1 6LG T: 020 7724 1751 E: mail@hopkins.co.uk | | | Date 06/09/21 | Scale 1:50 | at A1 |