


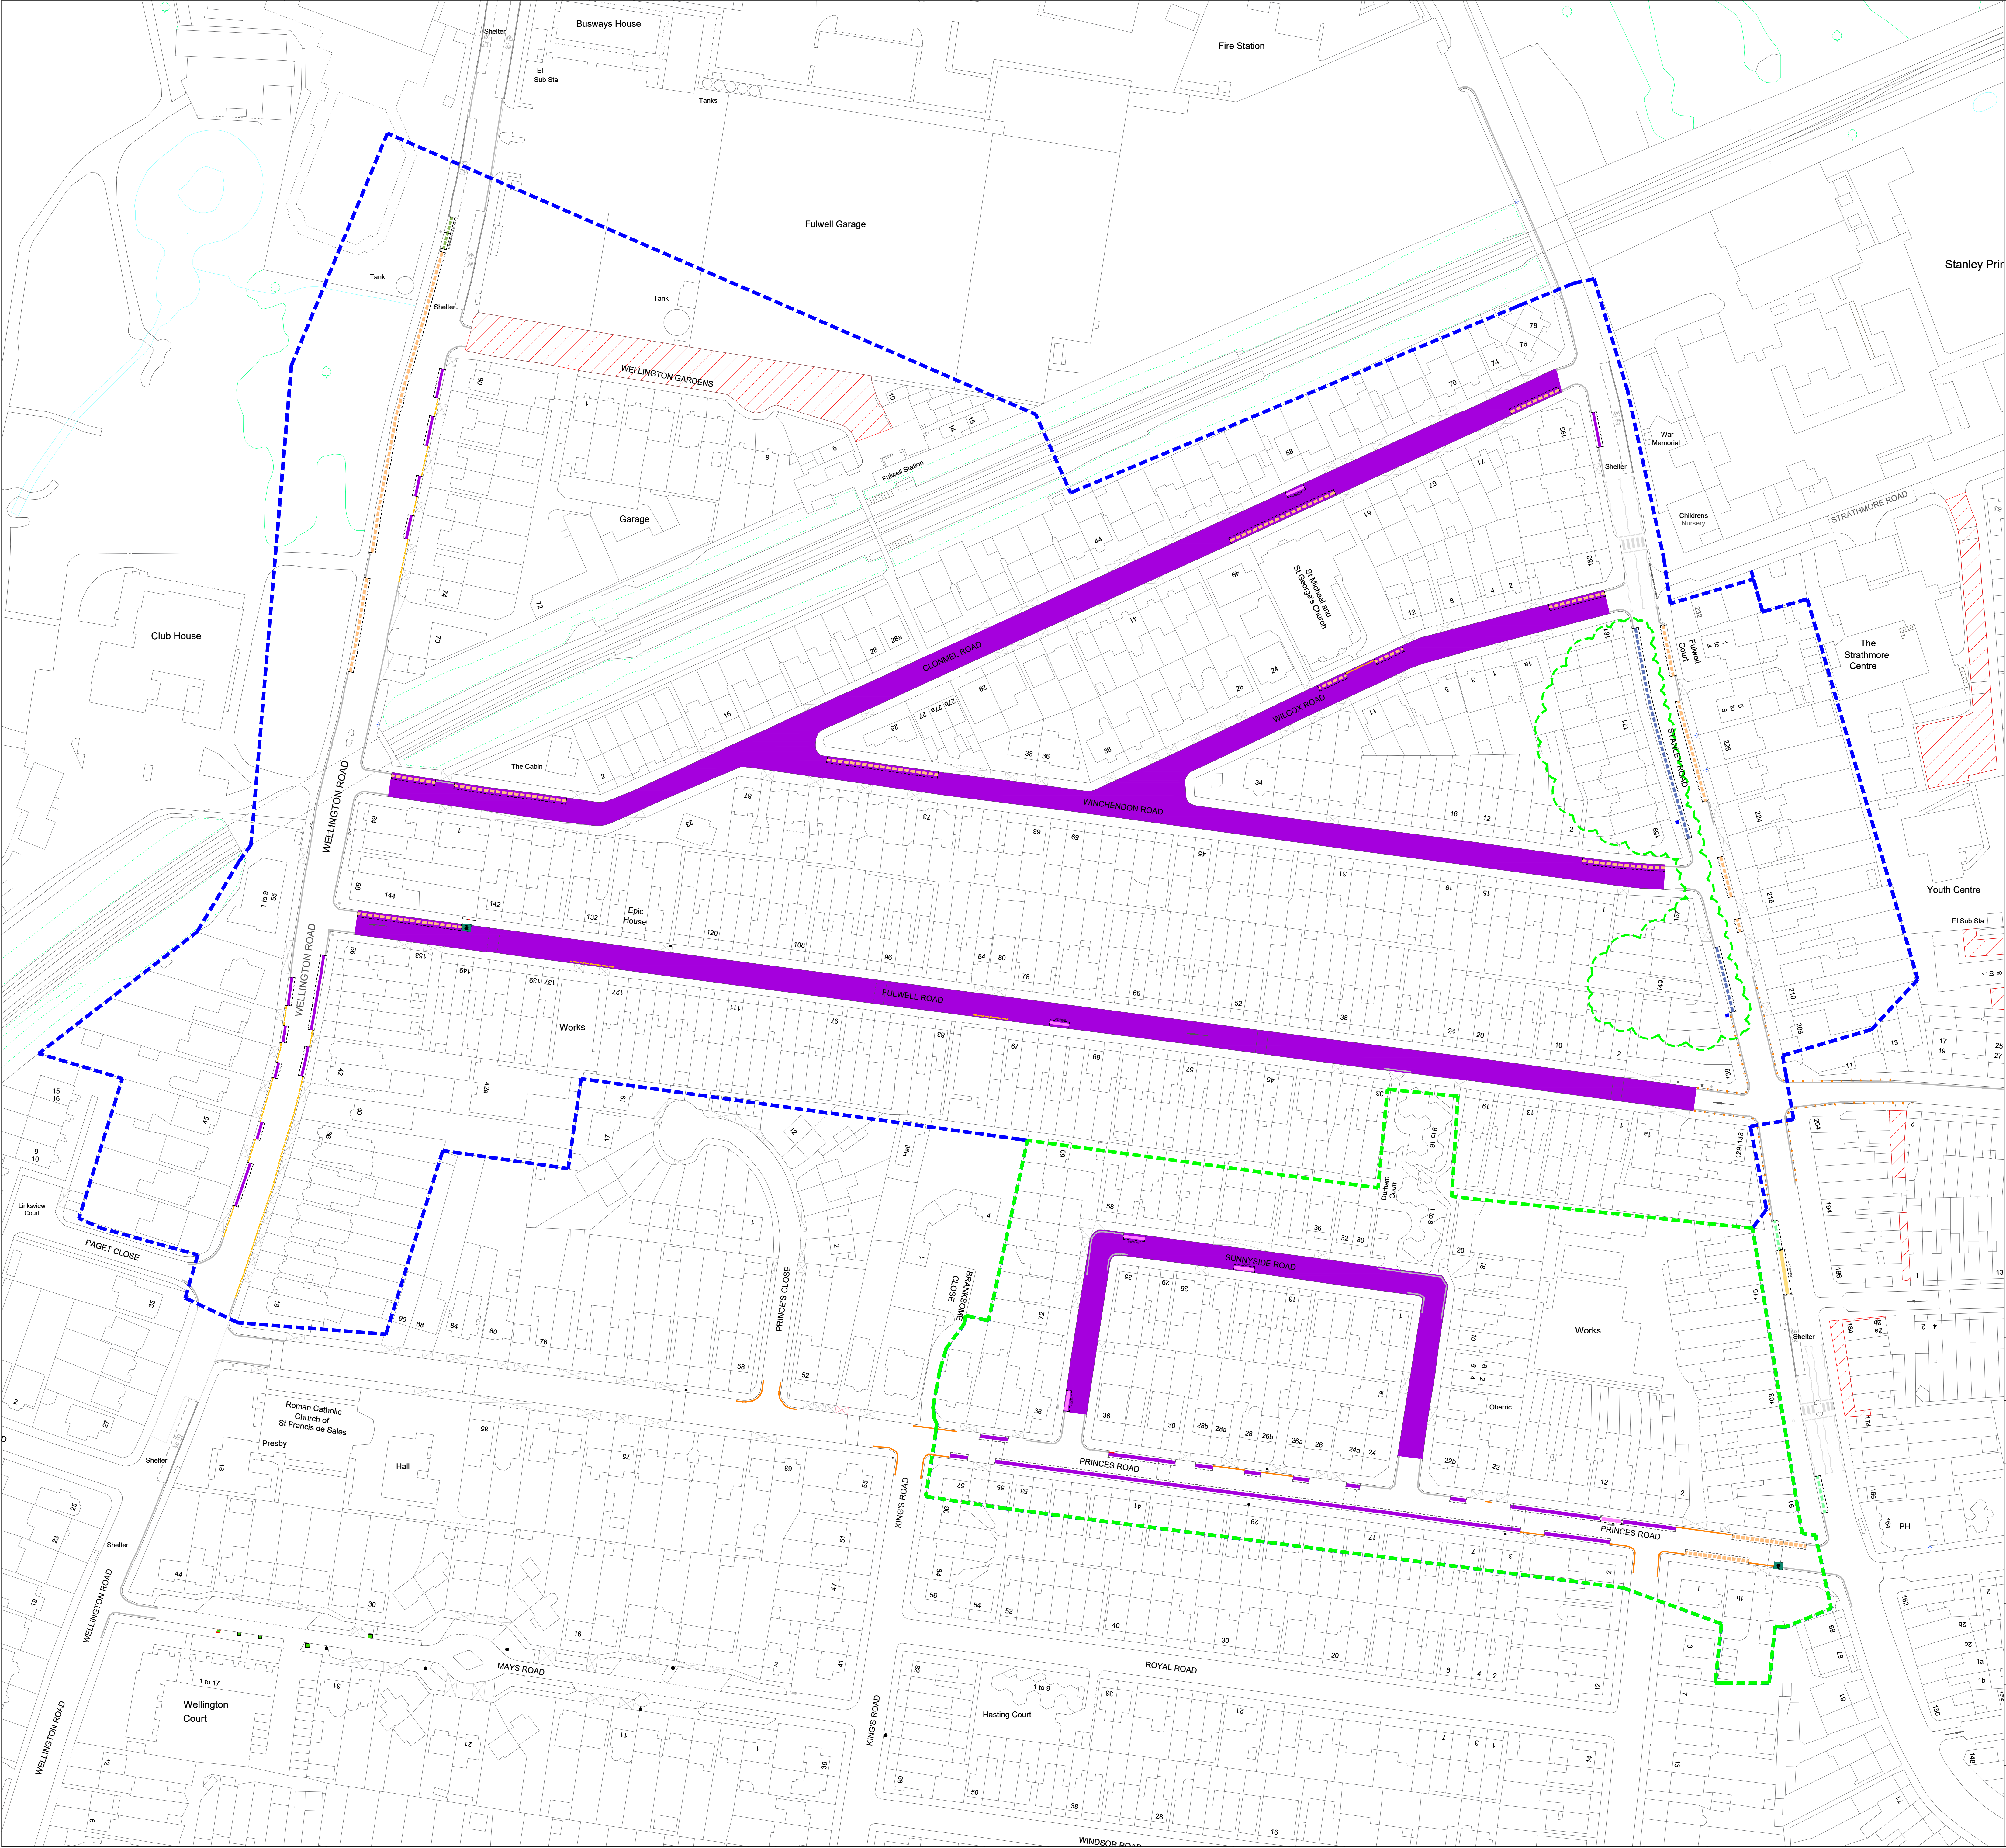

KEY:

- CPZ FW BOUNDARY
- CPZ FW EXTENSION & BAY AMENDMENT (PAY & DISPLAY PROVISION)
- PARKING AREA AND BAY DESIGN/TYPE
 - PERMIT PARKING AREA (No bay markings, except where specific bays are provided)
 - PERMIT
 - PERMIT & PAY BY PHONE (max stay 4hrs no return within 1hr)
 - PERMIT / PAY& DISPLAY / PAY BY PHONE (max stay 4hrs no return within 1hr)
 - SHORT STAY (PAY BY PHONE ONLY)(max stay 1hr)
 - LOADING
 - DISABLED
 - ELECTRIC VEHICLE

WAITING RESTRICTIONS

- NEW DOUBLE YELLOW LINES
- EXISTING DOUBLE YELLOW LINES
- EXISTING SINGLE YELLOW LINES

GENERAL

- DROPPED KERB
- PEDESTRIAN DROPPED KERB
- PRIVATE ROAD
- CYCLE HANGER

STREET FURNITURE

- LAMP COLUMN
- POST (4m)
- POST (3m)
- POST (1.5m)
- TELEGRAPH POLE
- POST BOX
- CABINET
- FIRE HYDRANT
- PAY AND DISPLAY MACHINE

"This map is reproduced from Ordnance Survey material with the permission of the Controller of His Majesty's Stationery Office © Crown copyright. Unauthorised reproduction infringes Crown copyright and may lead to prosecution or civil proceedings 100019441 [2025]."

	CPZ EXTENSION & BAY AMENDMENT	CR-W APR 2025	CR-W APR 2025	C.G APR 2025	M.P Apr 2025
REVISION	AMENDMENT	DRAWN BY AND DATE	DESIGNED BY AND DATE	CHECKED BY AND DATE	APPROVED BY AND DATE
 LONDON BOROUGH OF RICHMOND UPON THAMES			DRAFT		N.T.S
			ISSUE		
CLIENT	LONDON BOROUGH OF RICHMOND UPON THAMES				
PROJECT	CONTROLLED PARKING ZONE IMPLEMENTATION DESIGN				
DRAWING TITLE	CPZ FW EXTENSION & BAY AMENDMENT (Mon-Fri 8.30am-6.30pm)				
ISSUING OFFICE	TWICKENHAM	DRAWING NUMBER			REVISION
TELEPHONE	020 88911411	CPZ FW-01			