



"This map is reproduced from Ordnance Survey material with the permission of the Controller of Her Majesty's Stationery Office © Crown copyright. Unauthorised reproduction infringes Crown copyright and may lead to prosecution or civil proceedings 100019441 [2024]."

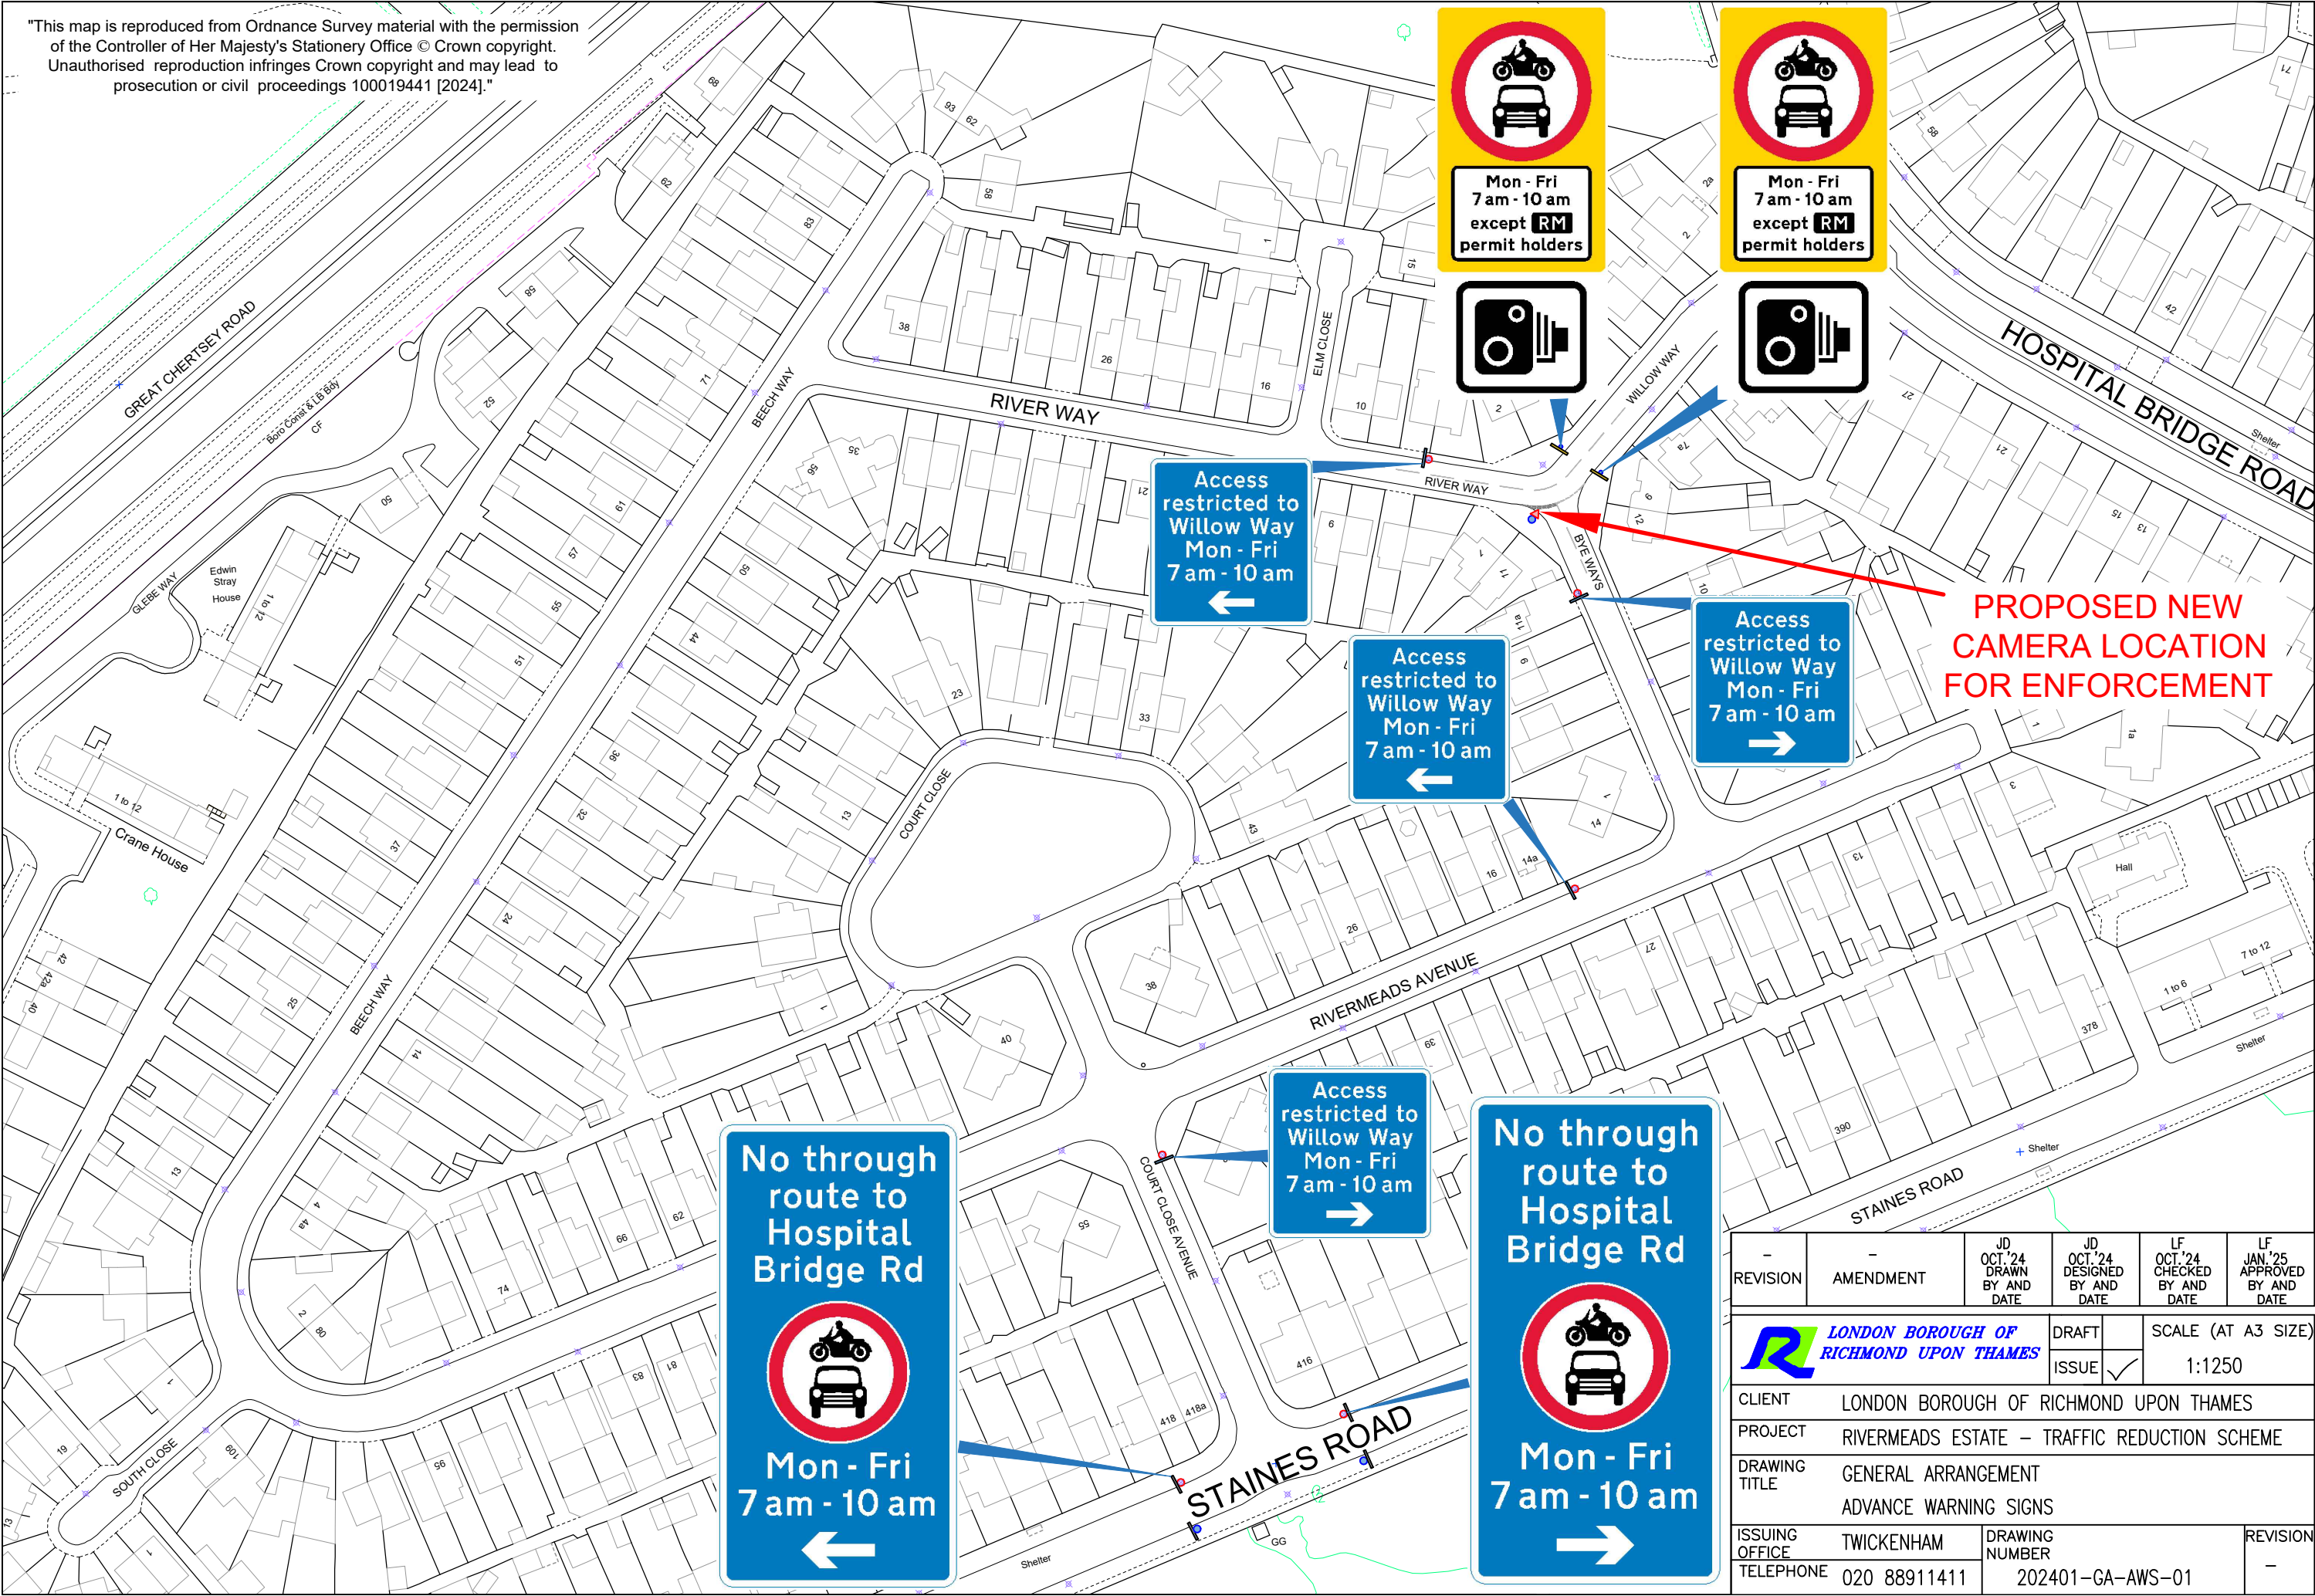

-	-	JD OCT.'24 DRAWN BY AND DATE	JD OCT.'24 DESIGNED BY AND DATE	LF OCT.'24 CHECKED BY AND DATE	LF JAN.'25 APPROVED BY AND DATE
		DRAFT		SCALE (AT A3 SIZE) 1:1250	
		ISSUE <input checked="" type="checkbox"/>			
CLIENT		LONDON BOROUGH OF RICHMOND UPON THAMES			
PROJECT		RIVERMEADS ESTATE – TRAFFIC REDUCTION SCHEME			
DRAWING TITLE		GENERAL ARRANGEMENT ADVANCE WARNING SIGNS			
ISSUING OFFICE		DRAWING NUMBER			REVISION
TELEPHONE		202401–GA–AWS–01			–