
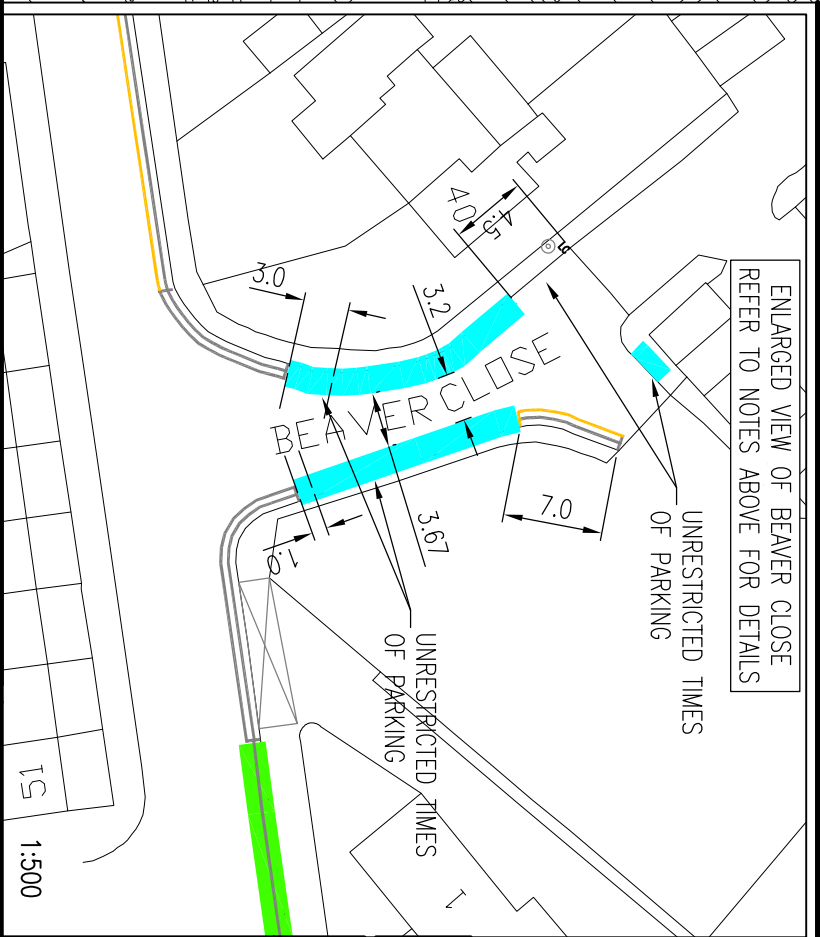
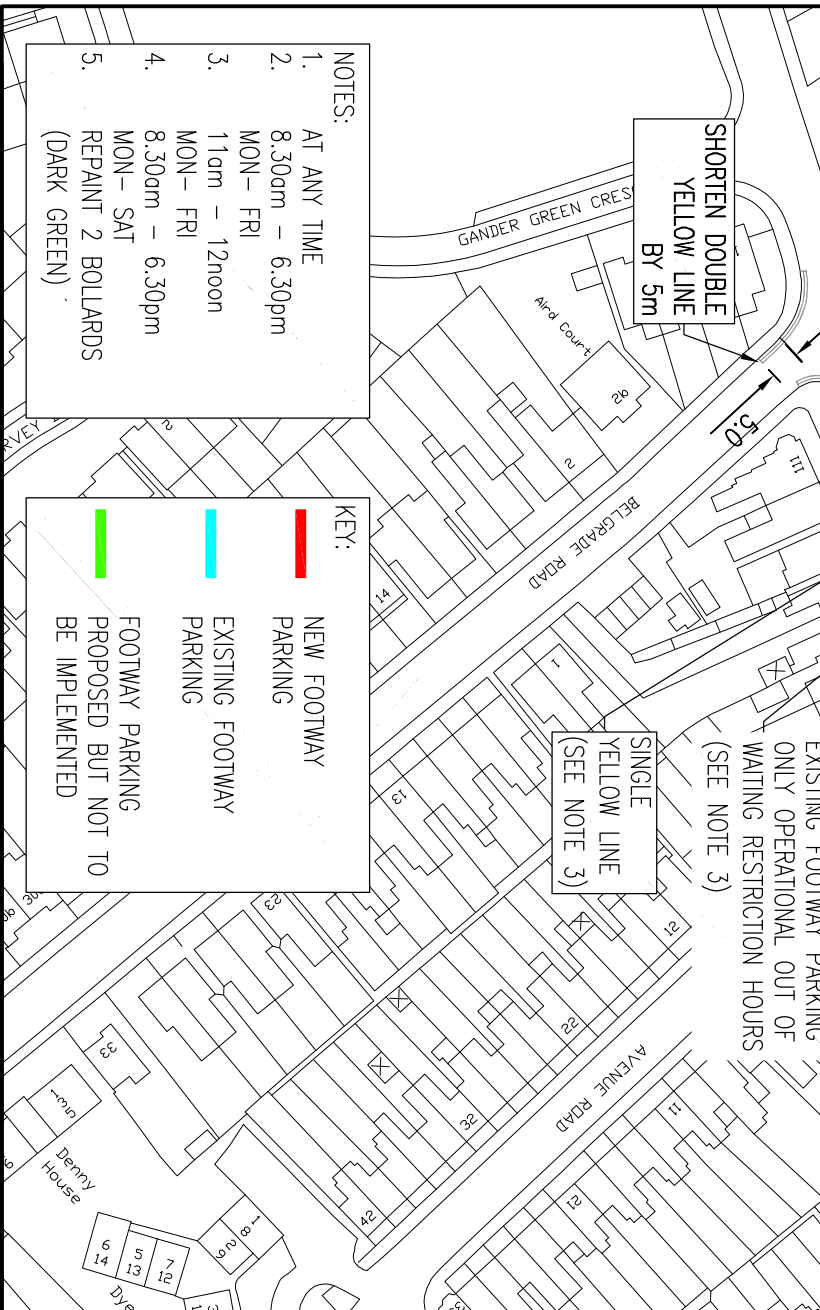


This map is reproduced from Ordnance Survey material with the permission of the Controller of Her Majesty's Stationery Office. Crown copyright. Unauthorised reproduction infringes Crown copyright and may lead to prosecution for civil proceedings 100019441 (2010).

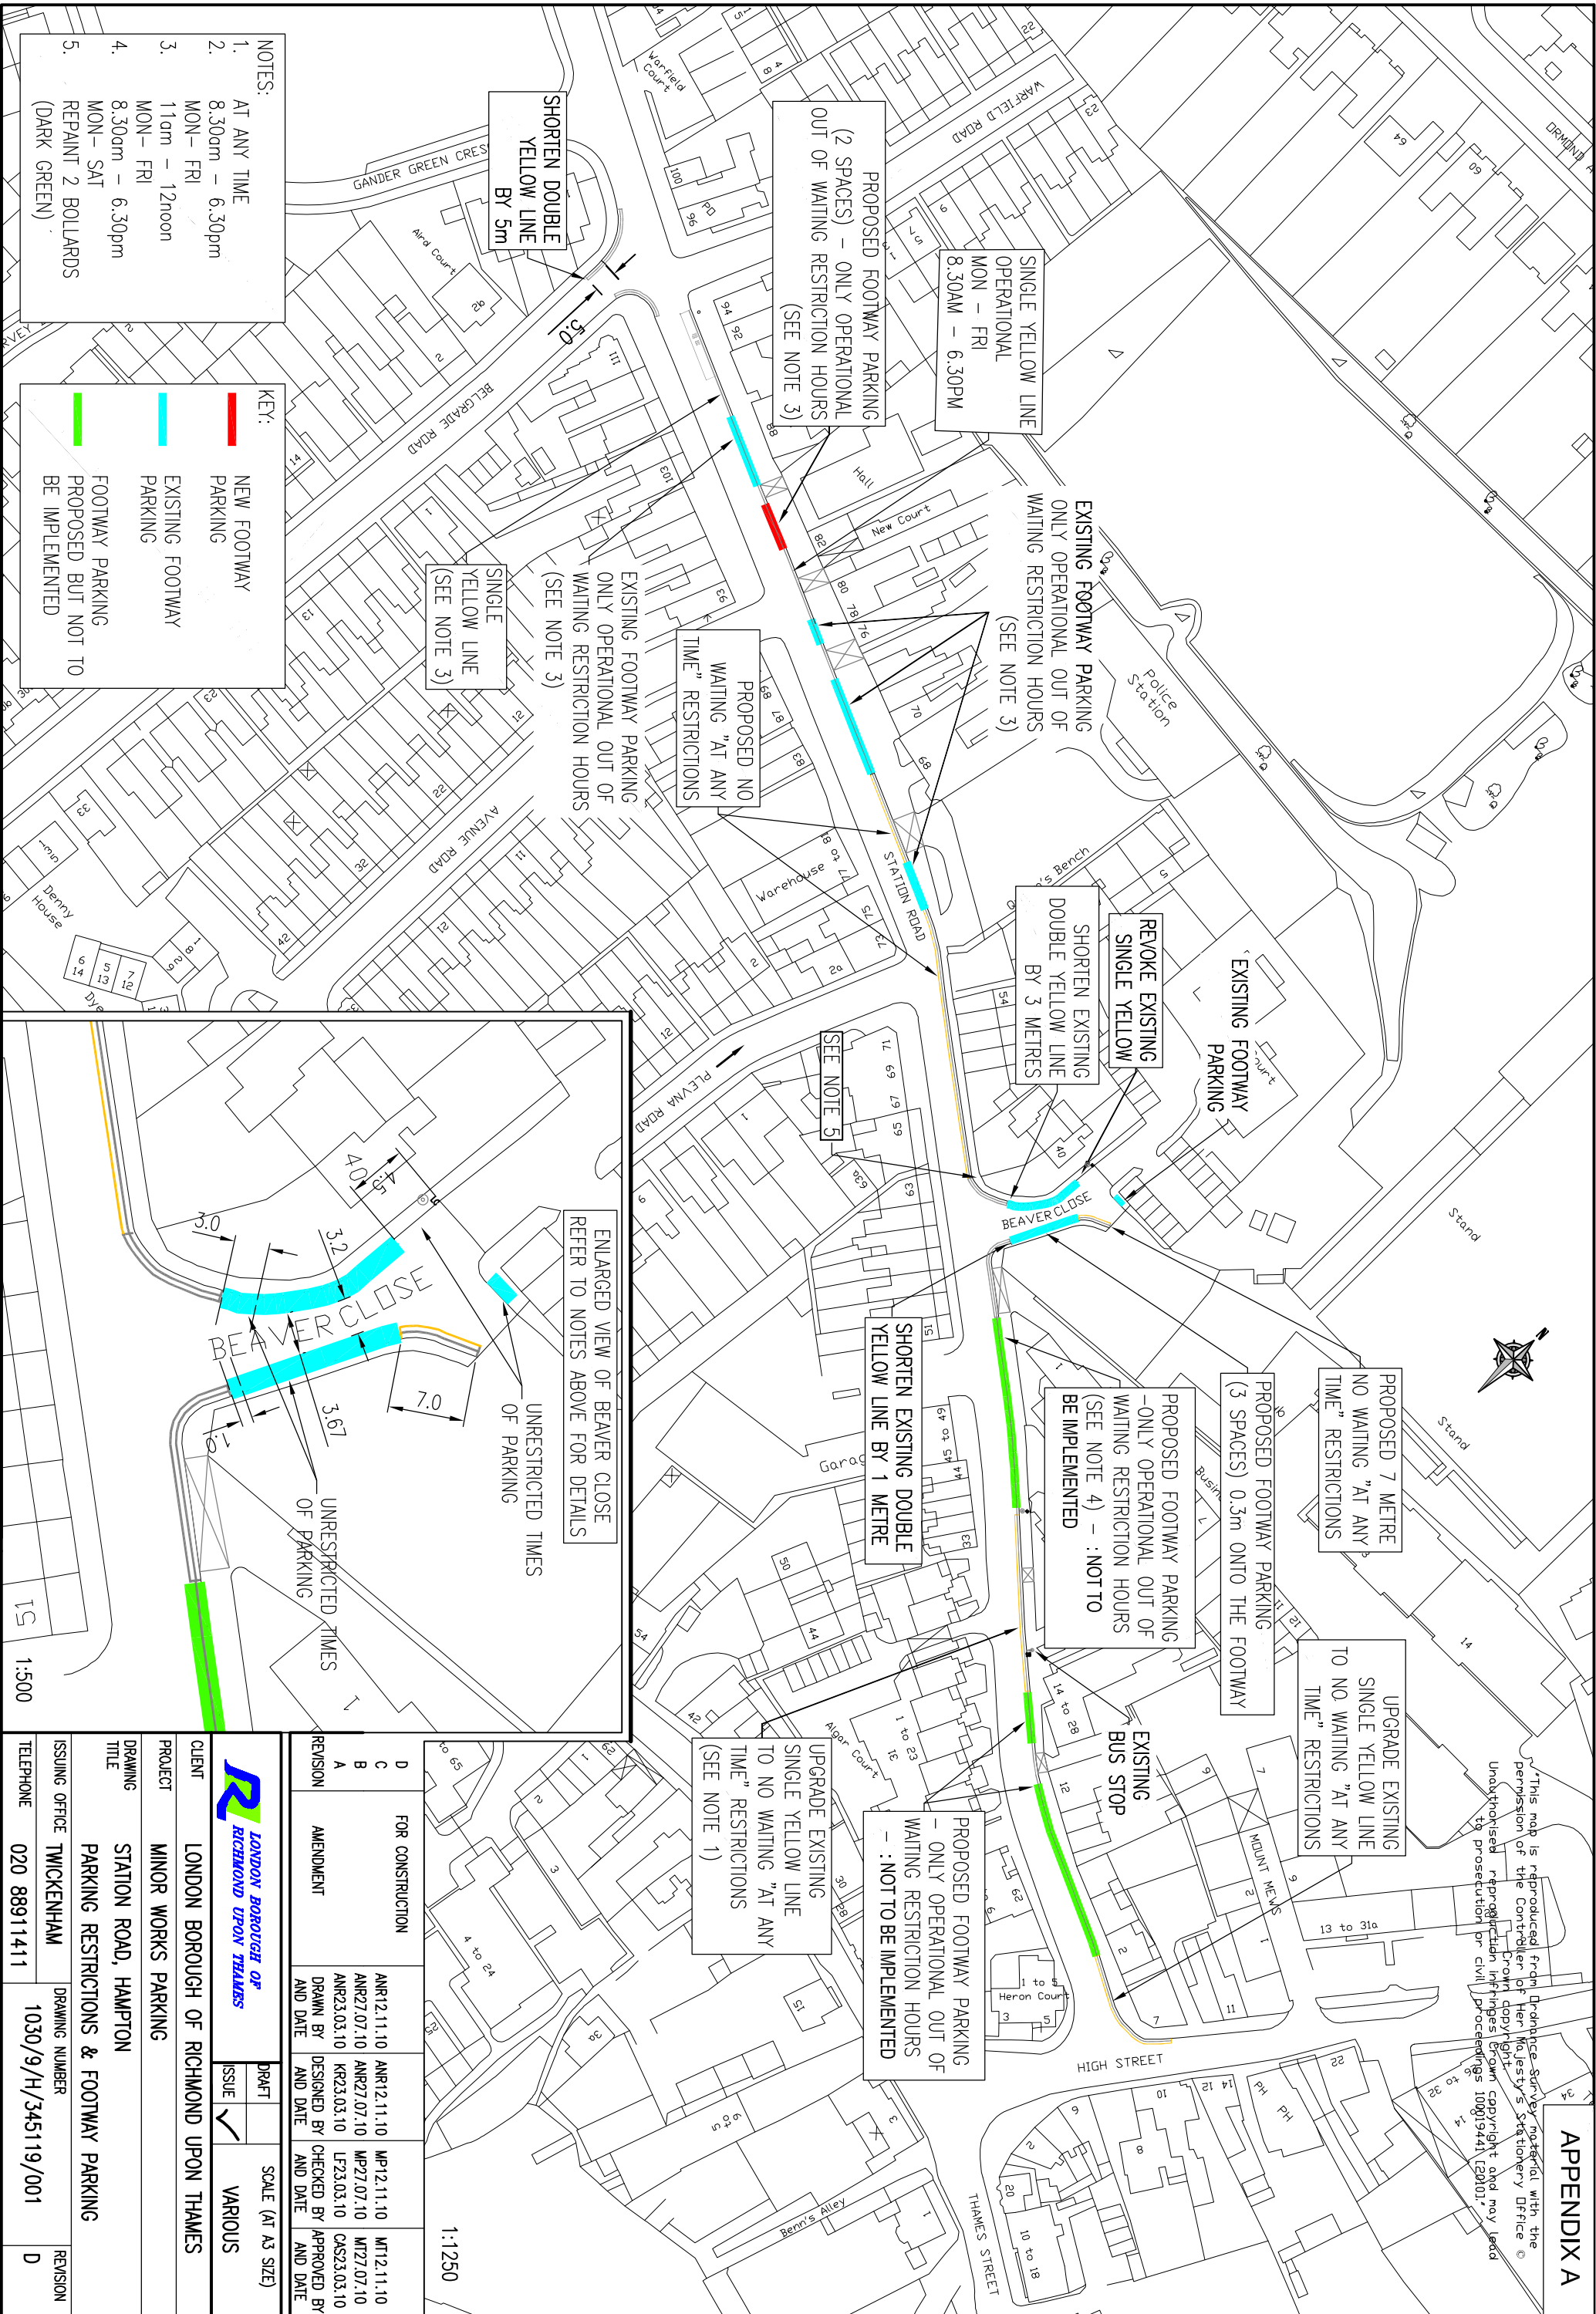

FOR CONSTRUCTION			
D	ANK12.11.10	MP12.11.10	MT12.11.10
C	ANK27.07.10	MP27.07.10	MT27.07.10
B	ANK23.03.10	LP23.03.10	CAS23.03.10
A	ANK23.03.10	LP23.03.10	CAS23.03.10
REVISION	AMENDMENT	DRAWN BY	DESIGNED BY
AND DATE	AND DATE	AND DATE	AND DATE

		SCALE (AT A3 SIZE)
CLIENT	LONDON BOROUGH OF RICHMOND UPON THAMES	VARIOUS
PROJECT	MINOR WORKS PARKING	
DRAWING TITLE	STATION ROAD, HAMPTON	
	PARKING RESTRICTIONS & FOOTWAY PARKING	
ISSUING OFFICE	TWICKENHAM	DRAWING NUMBER
TELEPHONE	020 88911411	1030/9/H/345119/001
		REVISION
		D

- NOTES:
1. AT ANY TIME
 2. 8.30am – 6.30pm
 3. 11am – 12noon
 4. 8.30am – 6.30pm
 5. MON – SAT

- KEY:
- NEW FOOTWAY PARKING
 - EXISTING FOOTWAY PARKING
 - FOOTWAY PARKING PROPOSED BUT NOT TO BE IMPLEMENTED

RTtext (RTtext)